





Bell & Plinc
 ARCHITECTS
 100 WEST STREET, SUITE 200
 NEW YORK, NY 10038
 TEL: 212-691-1000
 FAX: 212-691-1001



RENOVATIONS TO:
CENTER OF PROGRESS BUILDING RESTAURANT
 "Heroes and Legends Cafe"
 SYRACUSE, NEW YORK
 NEW YORK STATE FAIRGROUNDS

DATE: 11/19/98
 DRAWN BY: [Name]
 CHECKED BY: [Name]
 DATE: 11/19/98
 SCALE: 1/8" = 1'-0"

FIRST FLOOR PLAN
 SHEET NO. **A1**
 OF 2

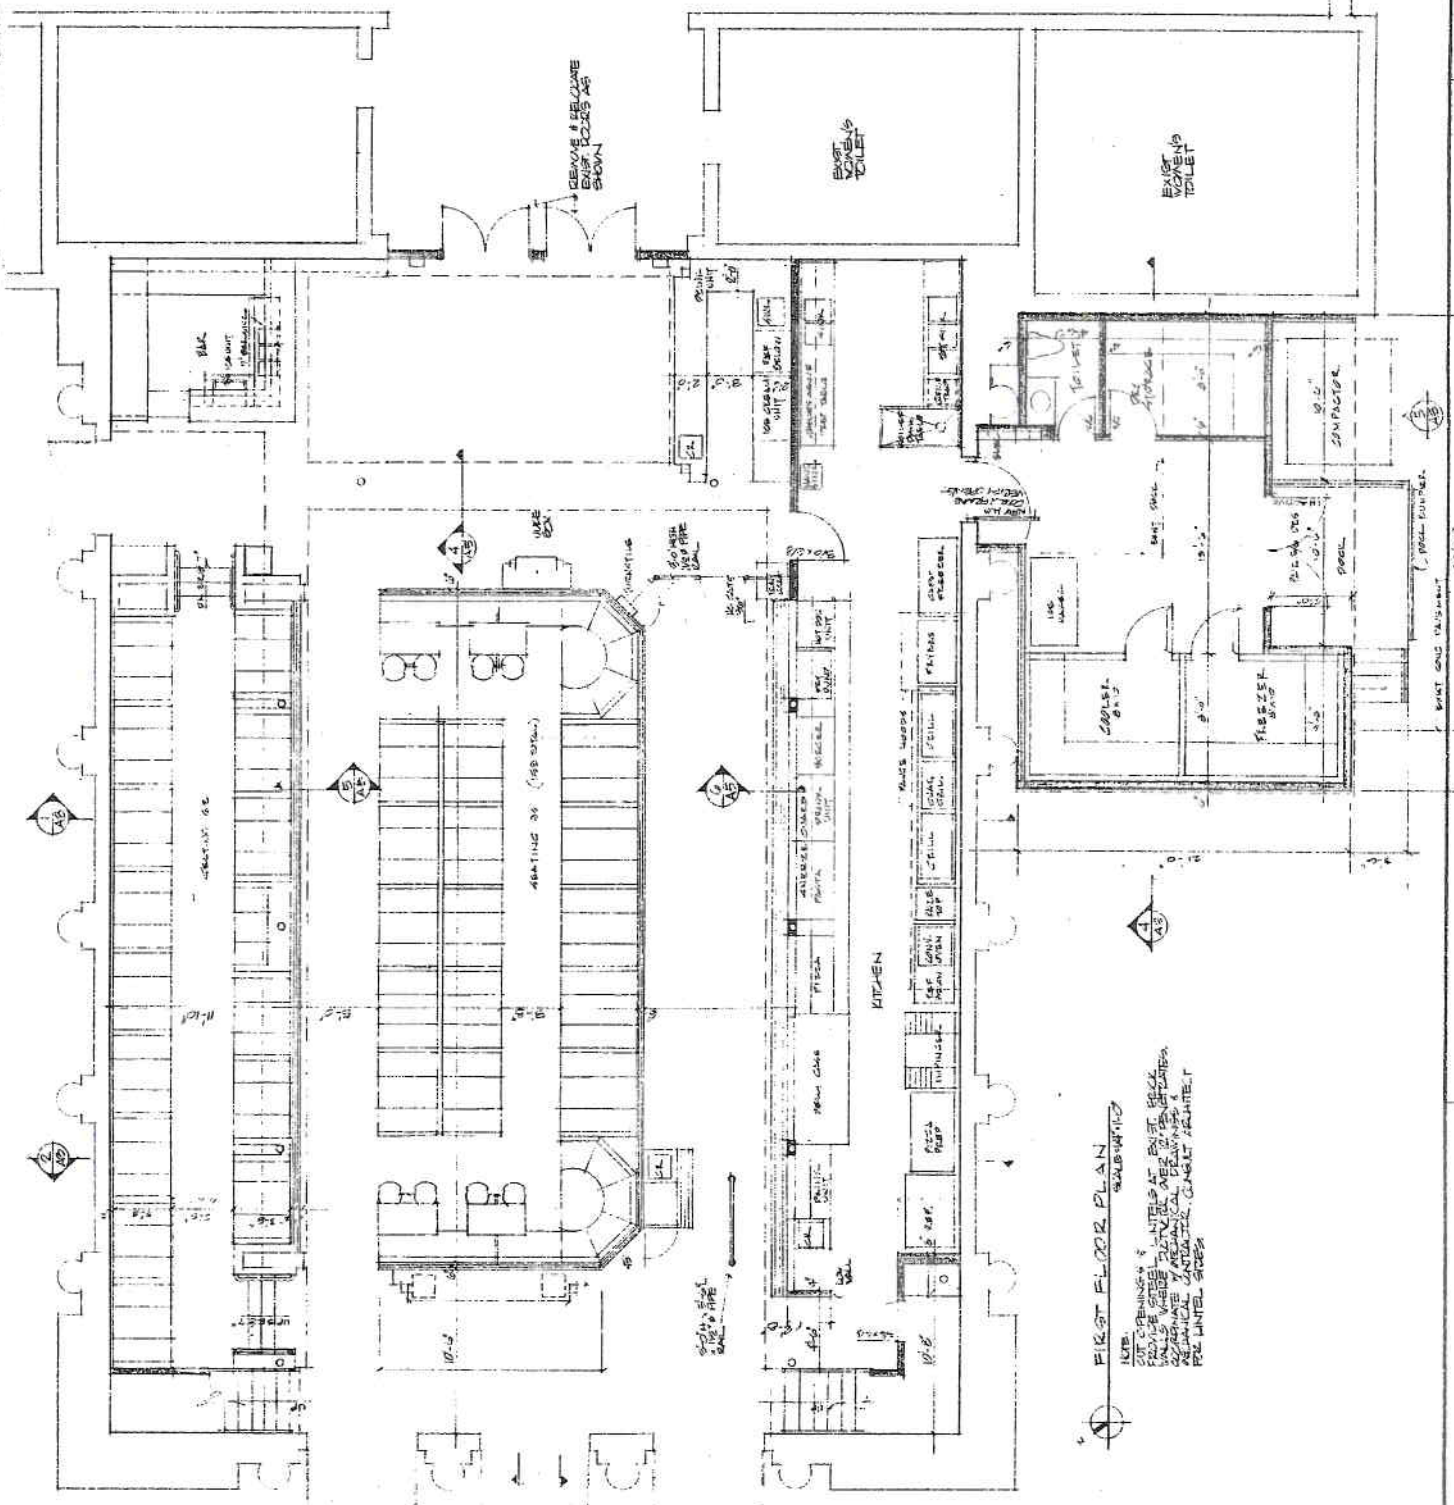 

FIRST FLOOR PLAN
 SUBMITTING
 NOT DIMENSIONED UNLESS AT EXIST. WALLS & FLOOR FINISHES. ALL WALLS & FLOOR FINISHES TO BE IDENTICAL TO EXISTING. ALL DIMENSIONS ARE TO FACE UNLESS OTHERWISE NOTED.



EXIST. TOILET
 EXIST. TOILET

REMOVE & RELOCATE EXIST. TOILETS AS SHOWN

EXIST. TOILET

KITCHEN

BAR

RESTROOMS

STAIRS

SEATING 35 (150 SEAT)

USE EX.

EXIST. TOILET

EXIST. TOILET

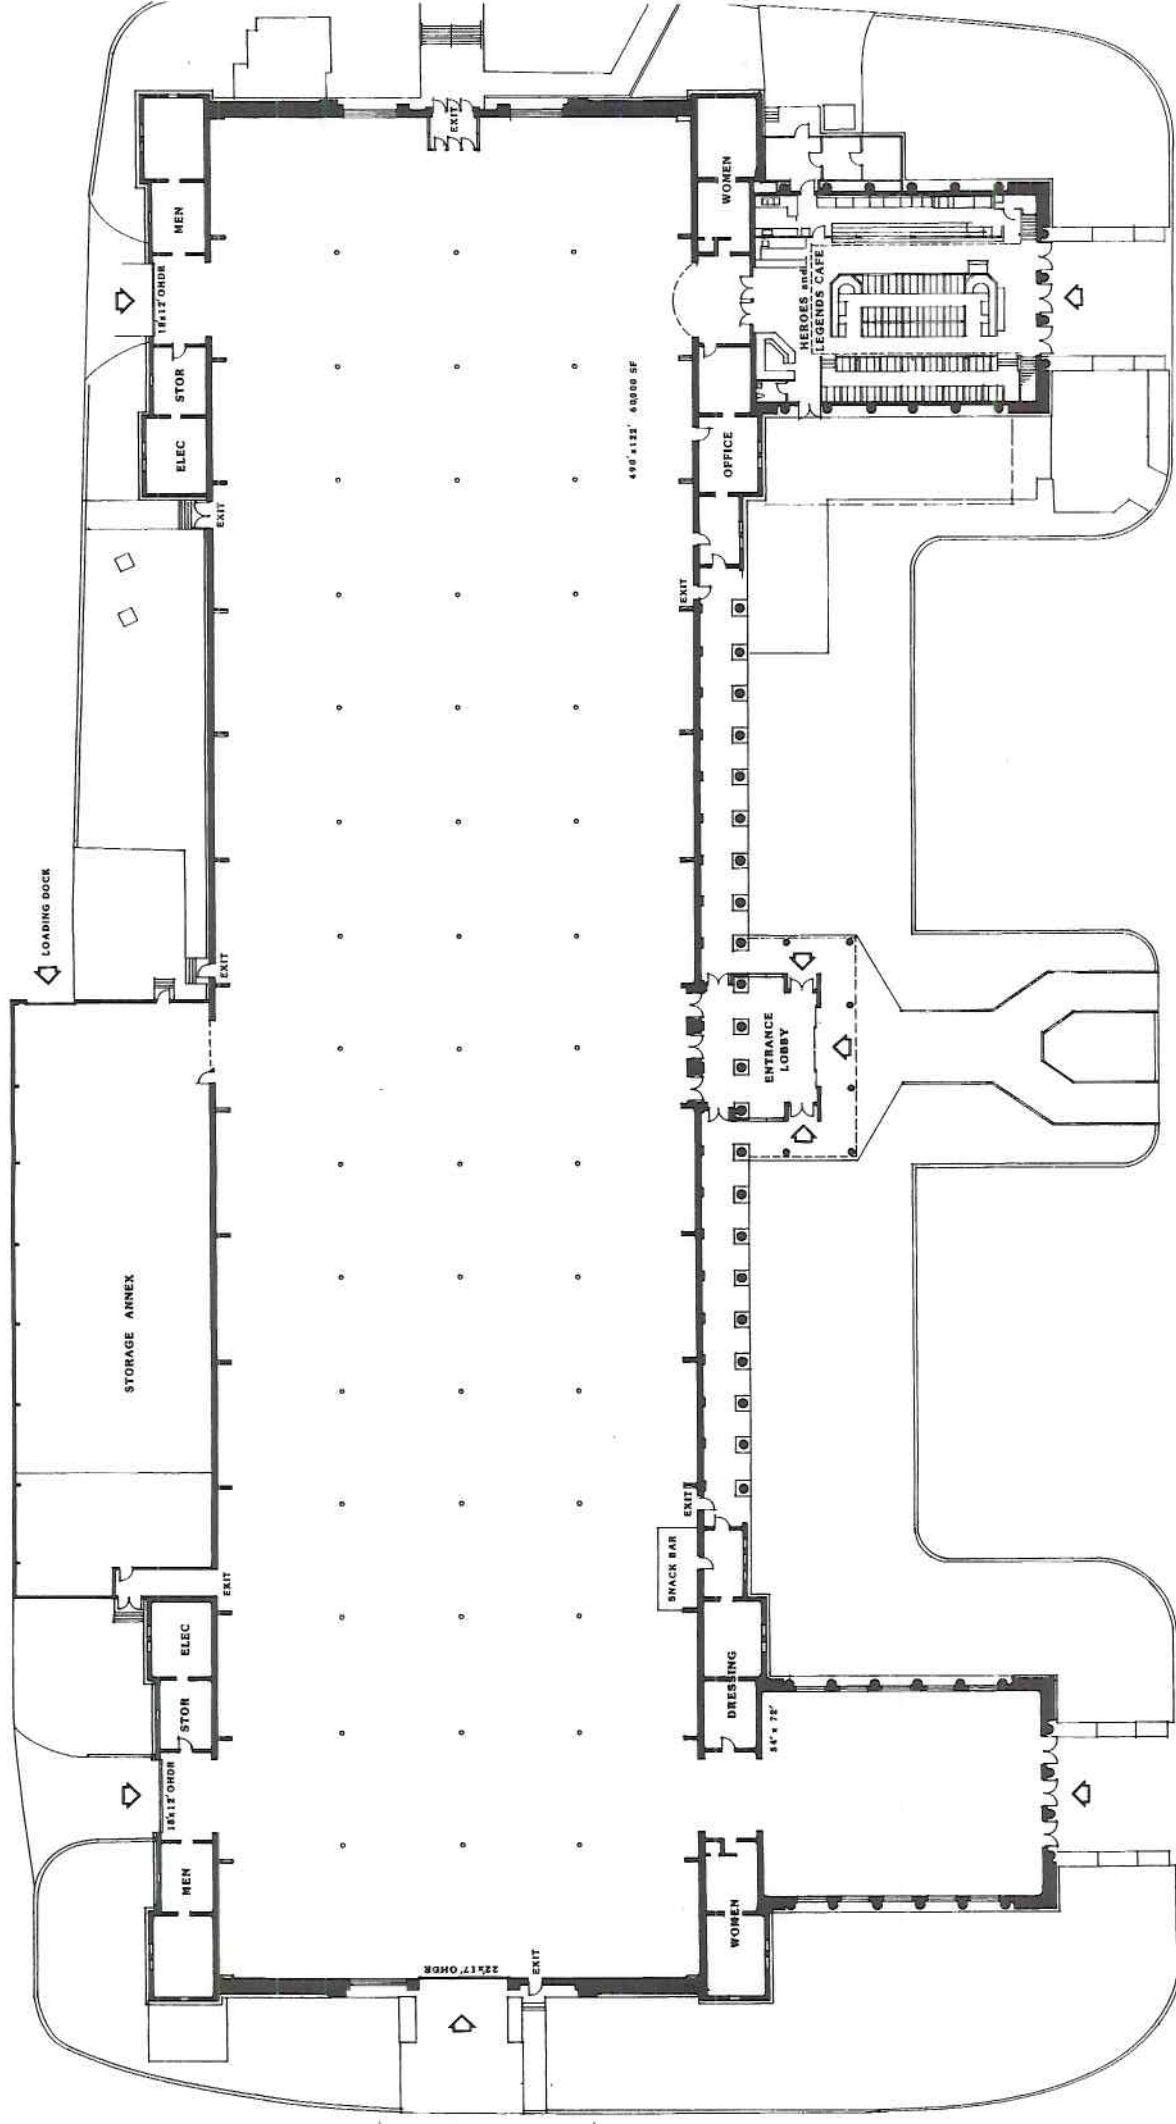

CENTER OF PROGRESS BUILDING
 SCALE 1" = 10'-0"
 0 10 20 30 40 50
 2004