

1. REFER TO A-108 (MID-ROOF PLAN) FOR METAL PANEL LAYOUT.
2. REFER TO A-103 (CLEARSTORY PLAN) FOR TRANSLUCENT PANEL LAYOUT.
3. REFER TO ELEC DWGS FOR COORDINATION OF EXTERIOR LIGHTING LOCATIONS & TYPES.
4. REFER TO A-116 FOR TYPICAL ROOF PENETRATIONS. COORDINATE LOCATIONS W/ PLUMB & MECH DWGS.



WARNING:  
THE ALTERATION OF THIS MATERIAL IN ANY WAY, UNLESS DONE UNDER THE DIRECTION OF A COMPARABLE PROFESSIONAL, I.E. ARCHITECT FOR AN ARCHITECT, ENGINEER FOR AN ENGINEER OR LANDSCAPE ARCHITECT FOR A LANDSCAPE ARCHITECT, IS A VIOLATION OF THE NEW YORK STATE EDUCATION LAW AND/OR REGULATIONS AND IS A CLASS 'A' MISDEMEANOR.




CONTRACT:

TITLE: **NYSF EXPO CENTER**


DATE: 2/28/18

LOCATION: **NEW YORK STATE FAIRGROUNDS  
581 STATE FAIR BOULEVARD  
SYRACUSE, NY**

CLIENT: **NYS OFFICE OF GENERAL SERVICES DESIGN & CONSTRUCTION GROUP**

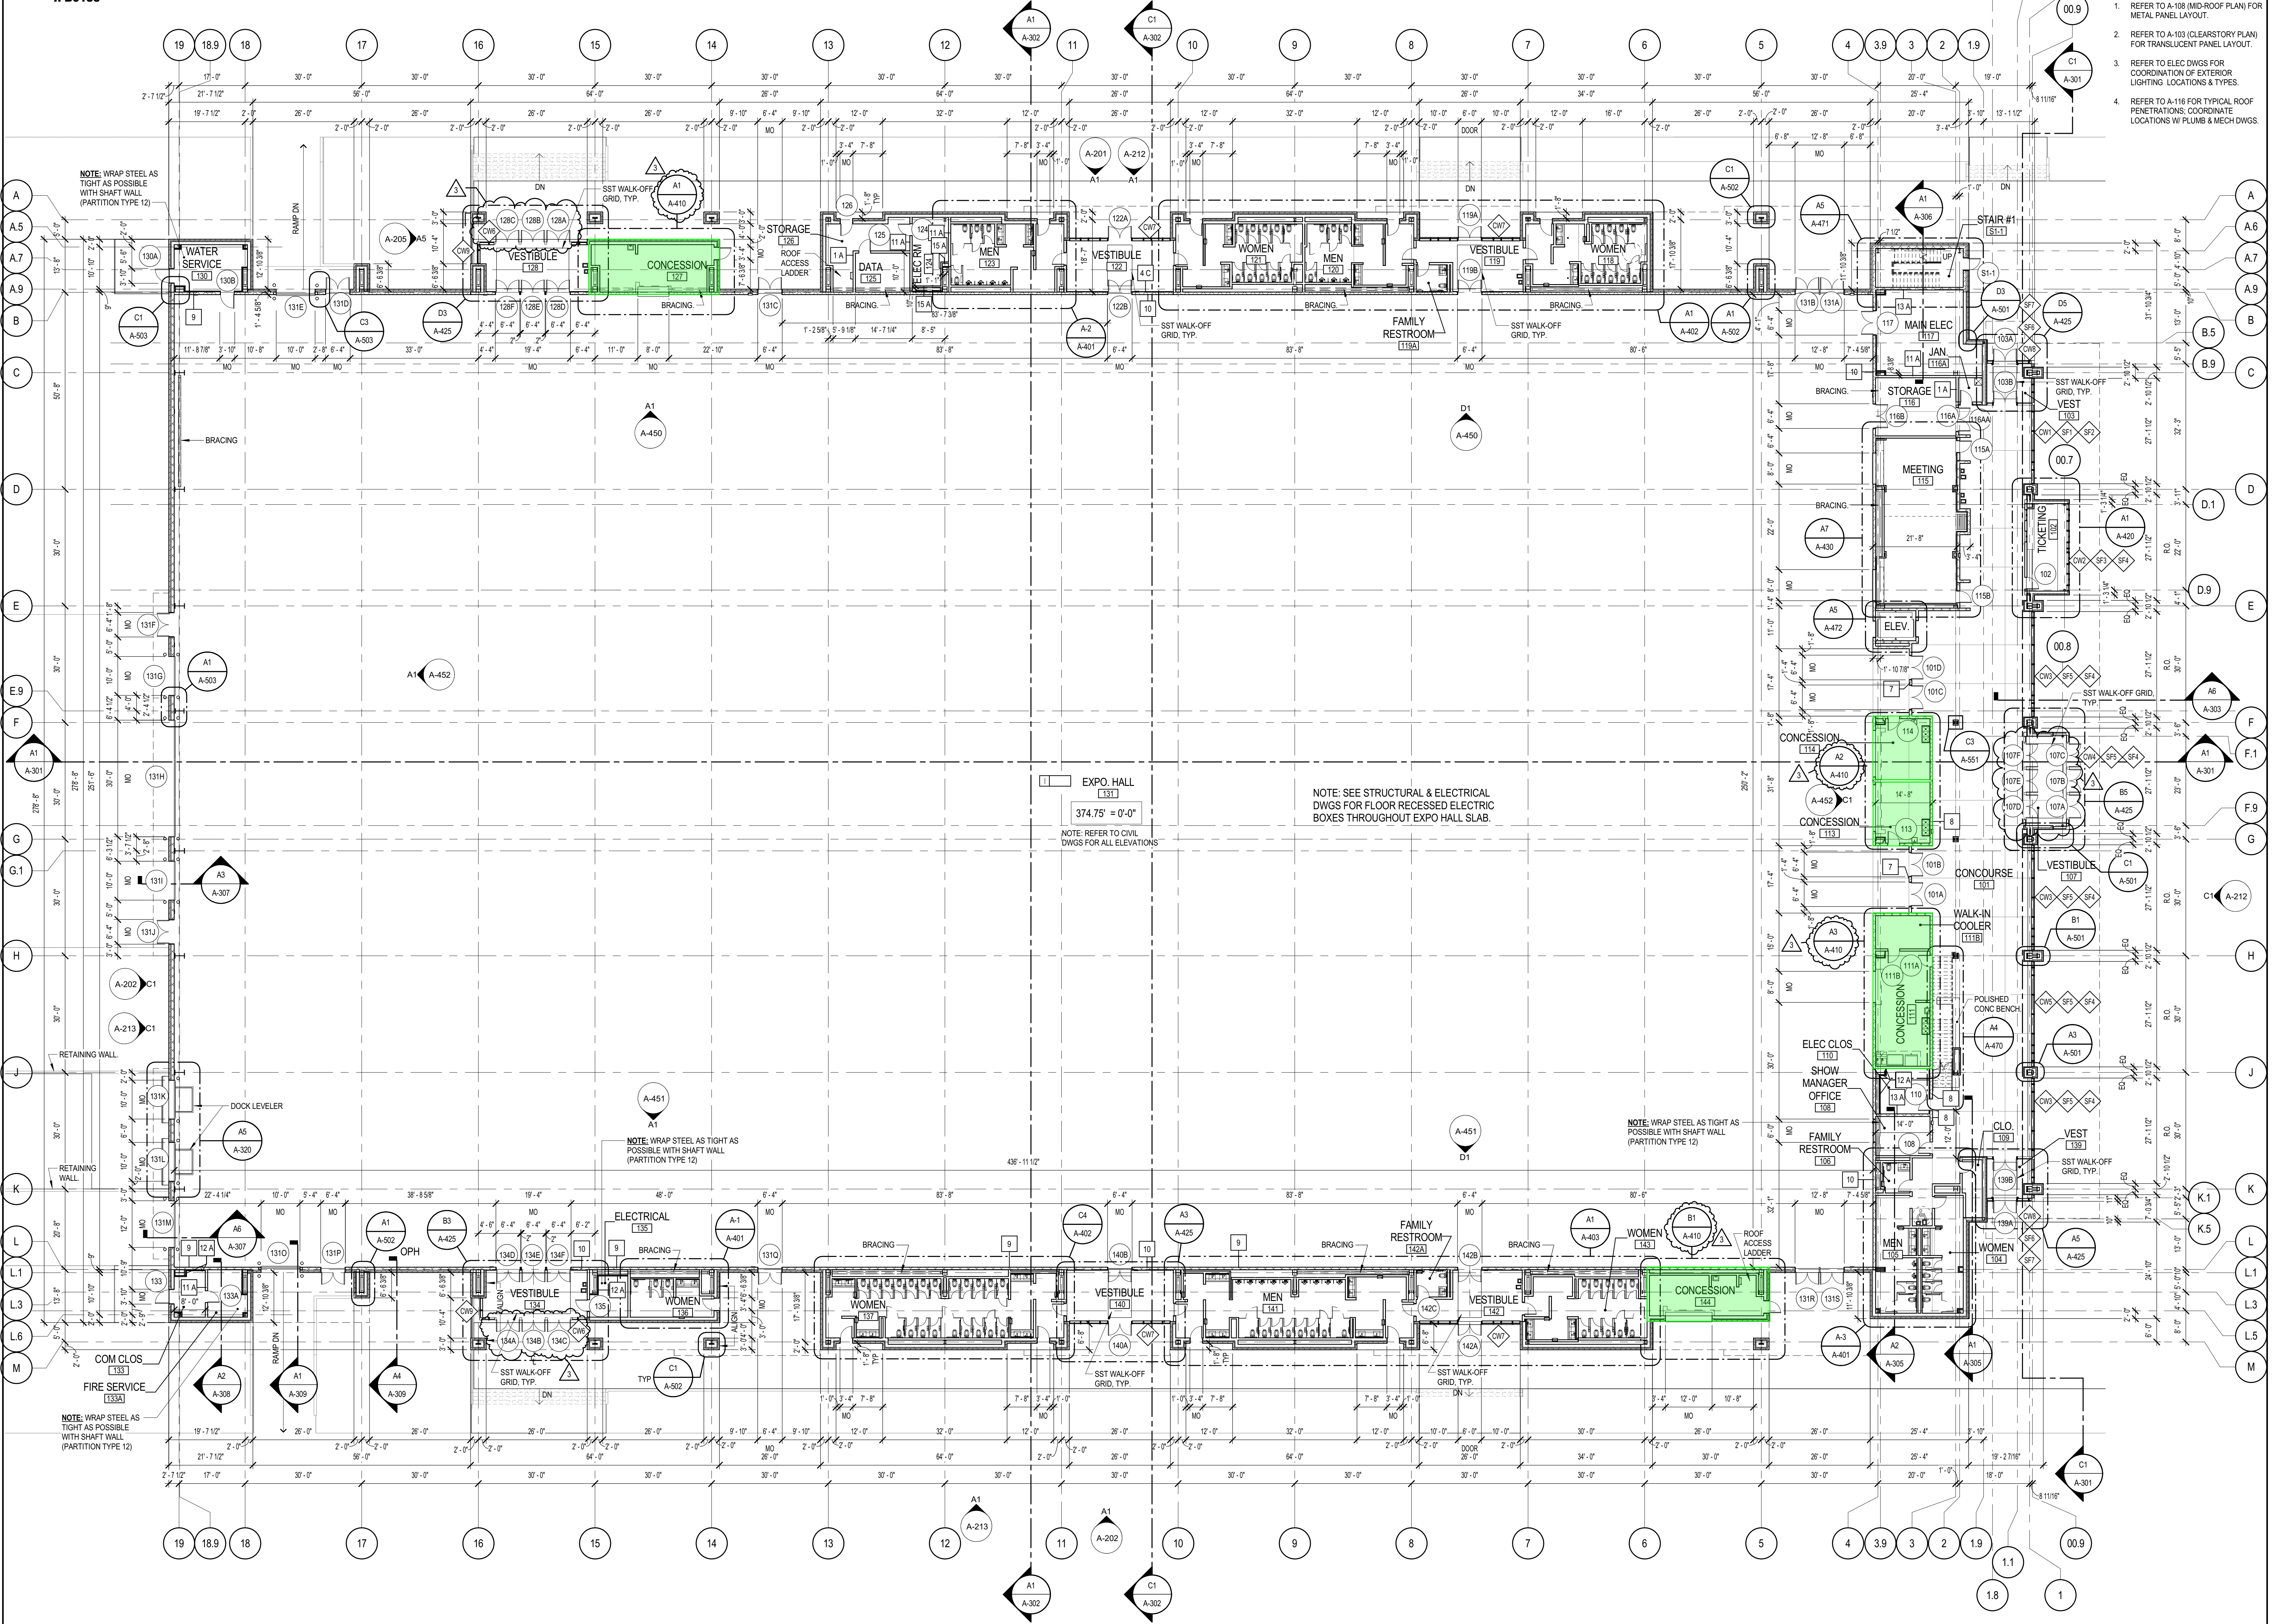

**A1** FIRST FLOOR  
SCALE: 1/16" = 1'-0"

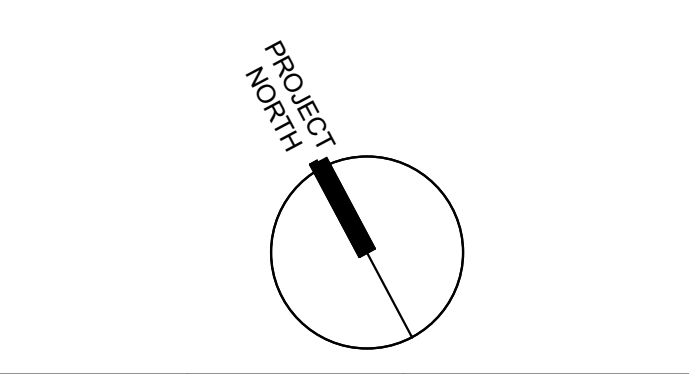

MARK	DATE	DESCRIPTION
3	03/14/18	Revision
2	2/28/18	Construction Set
1	03/15/18	Revision

PROJECT NUMBER: **SB818**

DESIGNED BY:

DRAWN BY:

FIELD CHECK:

APPROVED:

SHEET TITLE: **FIRST FLOOR PLAN**