


EXHIBIT 3
IFB0183

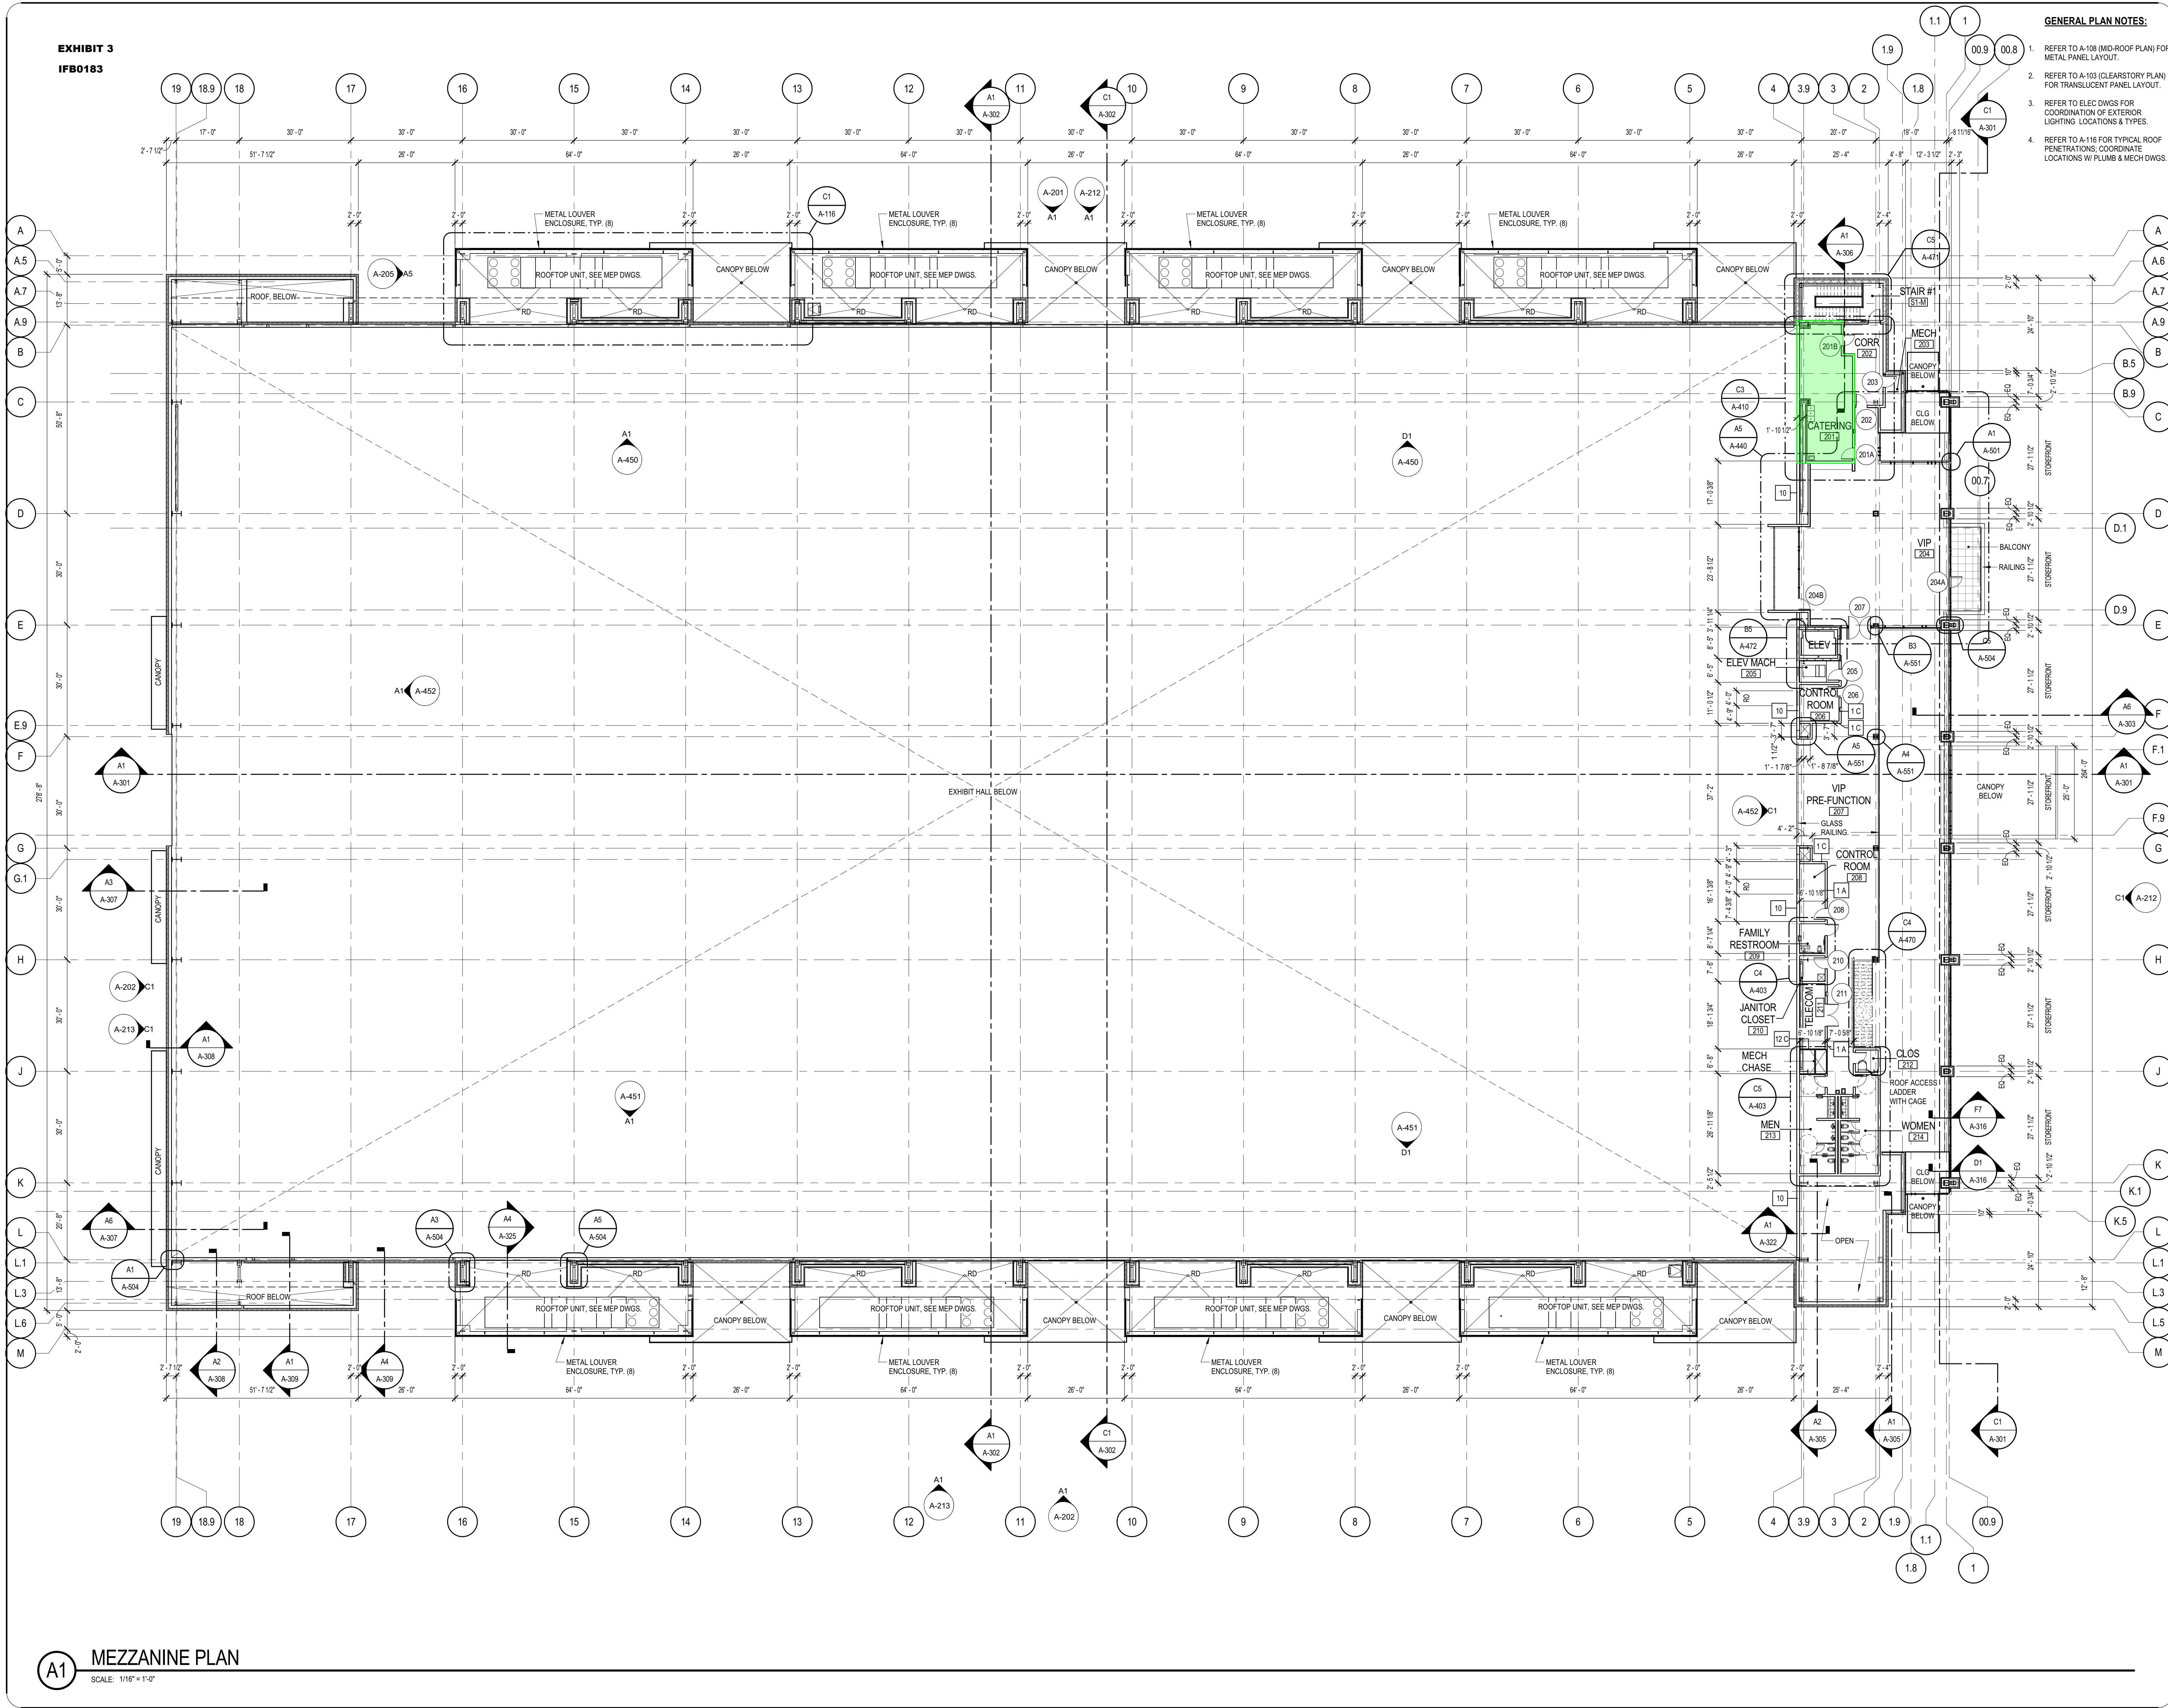

- GENERAL PLAN NOTES:**
- REFER TO A-108 (MID-ROOF PLAN) FOR METAL PANEL LAYOUT.
 - REFER TO A-103 (CLEARSTORY PLAN) FOR TRANSLUCENT PANEL LAYOUT.
 - REFER TO ELEC DWGS FOR COORDINATION OF EXTERIOR LIGHTING LOCATIONS & TYPES.
 - REFER TO A-116 FOR TYPICAL ROOF PENETRATIONS. COORDINATE LOCATIONS W/ PLUMB & MECH DWGS.

NEW YORK STATE OF **Office of General Services**

DESIGN & CONSTRUCTION

CONSULTANT

450 SOUTH SALINA STREET
SUITE 500 PO BOX 29
SYRACUSE, NY 13201-0029



WARNING:
THE ALTERATION OF THIS MATERIAL IN ANY WAY, UNLESS DONE UNDER THE DIRECTION OF A COMPARABLE PROFESSIONAL, I.E. ARCHITECT FOR AN ARCHITECT, ENGINEER FOR AN ENGINEER OR LANDSCAPE ARCHITECT FOR A LANDSCAPE ARCHITECT, IS A VIOLATION OF THE NEW YORK STATE EDUCATION LAW AND/OR REGULATIONS AND IS A CLASS 'A' MISDEMEANOR.



CONTRACT: **CONSTRUCTION DOCUMENTS**

TITLE: **NYSF EXPO CENTER**

DATE: **2/28/18**

LOCATION: **NEW YORK STATE FAIRGROUNDS
581 STATE FAIR BOULEVARD
SYRACUSE, NY**

CLIENT: **NYS OFFICE OF GENERAL SERVICES DESIGN & CONSTRUCTION GROUP**

PROJECT IDENTITY

MARK	DATE	DESCRIPTION
PROJECT NUMBER	SB818	
DESIGNED BY		
DRAWN BY		
FIELD CHECK		
APPROVED		
SHEET TITLE		
MEZZANINE FLOOR PLAN		
A-102		
SHEET		OF

A1 MEZZANINE PLAN
SCALE: 1/16" = 1'-0"