


FOUND. PLAN  
EAST ELEVATION WEST SECTION  
EAST ELEVATION EAST SECTION



WEST ELEVATION EAST SECTION  
NORTH ELEVATION WEST SECTION

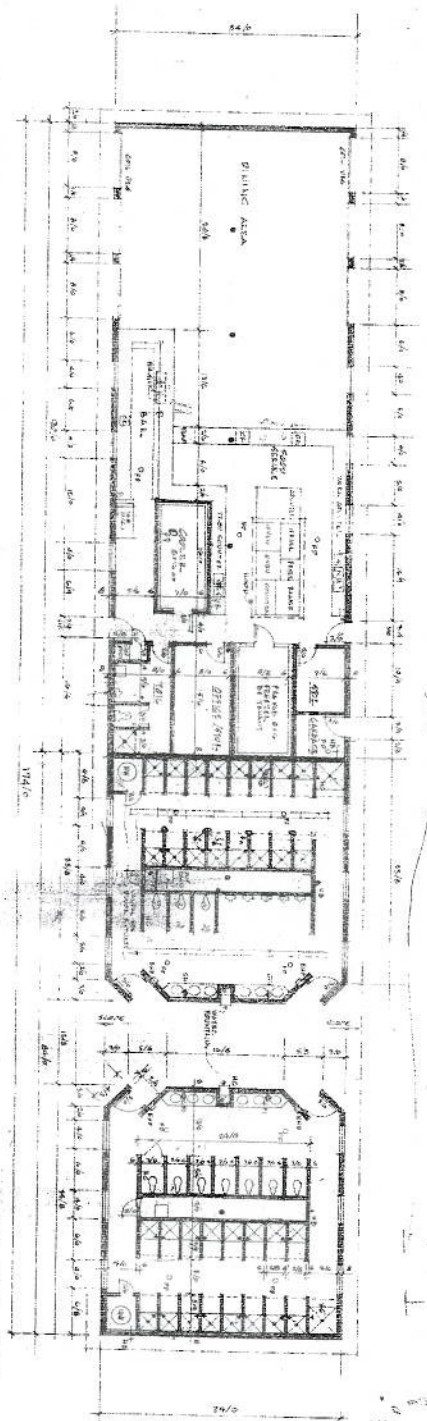

FLOOR PLAN

**WIT**  
 CONSULTING ENGINEERS  
 STATE FAIRGROUNDS  
 GARY J. BELL  
 ARCHITECT  
 1101  
 1