




D1 CONCESSION 111- INTERIOR ELEVATION
SCALE: 1/4" = 1'-0"

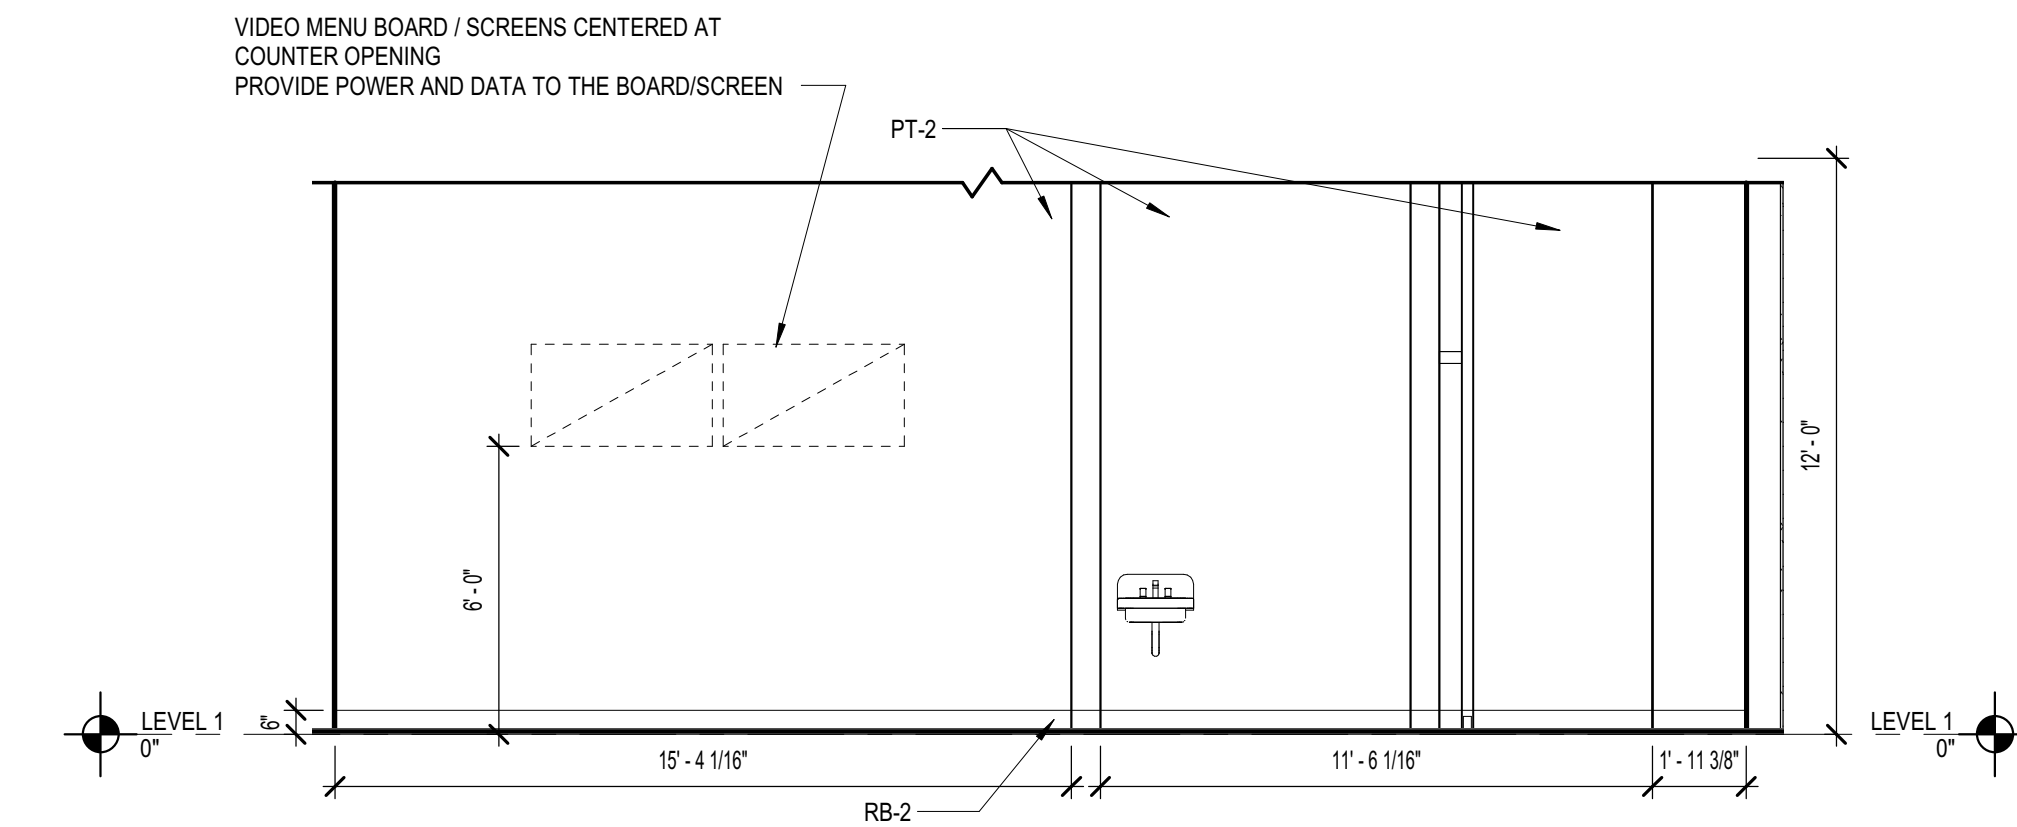


C1 TYPICAL CONCESSION ELEVATION
SCALE: 1/4" = 1'-0"

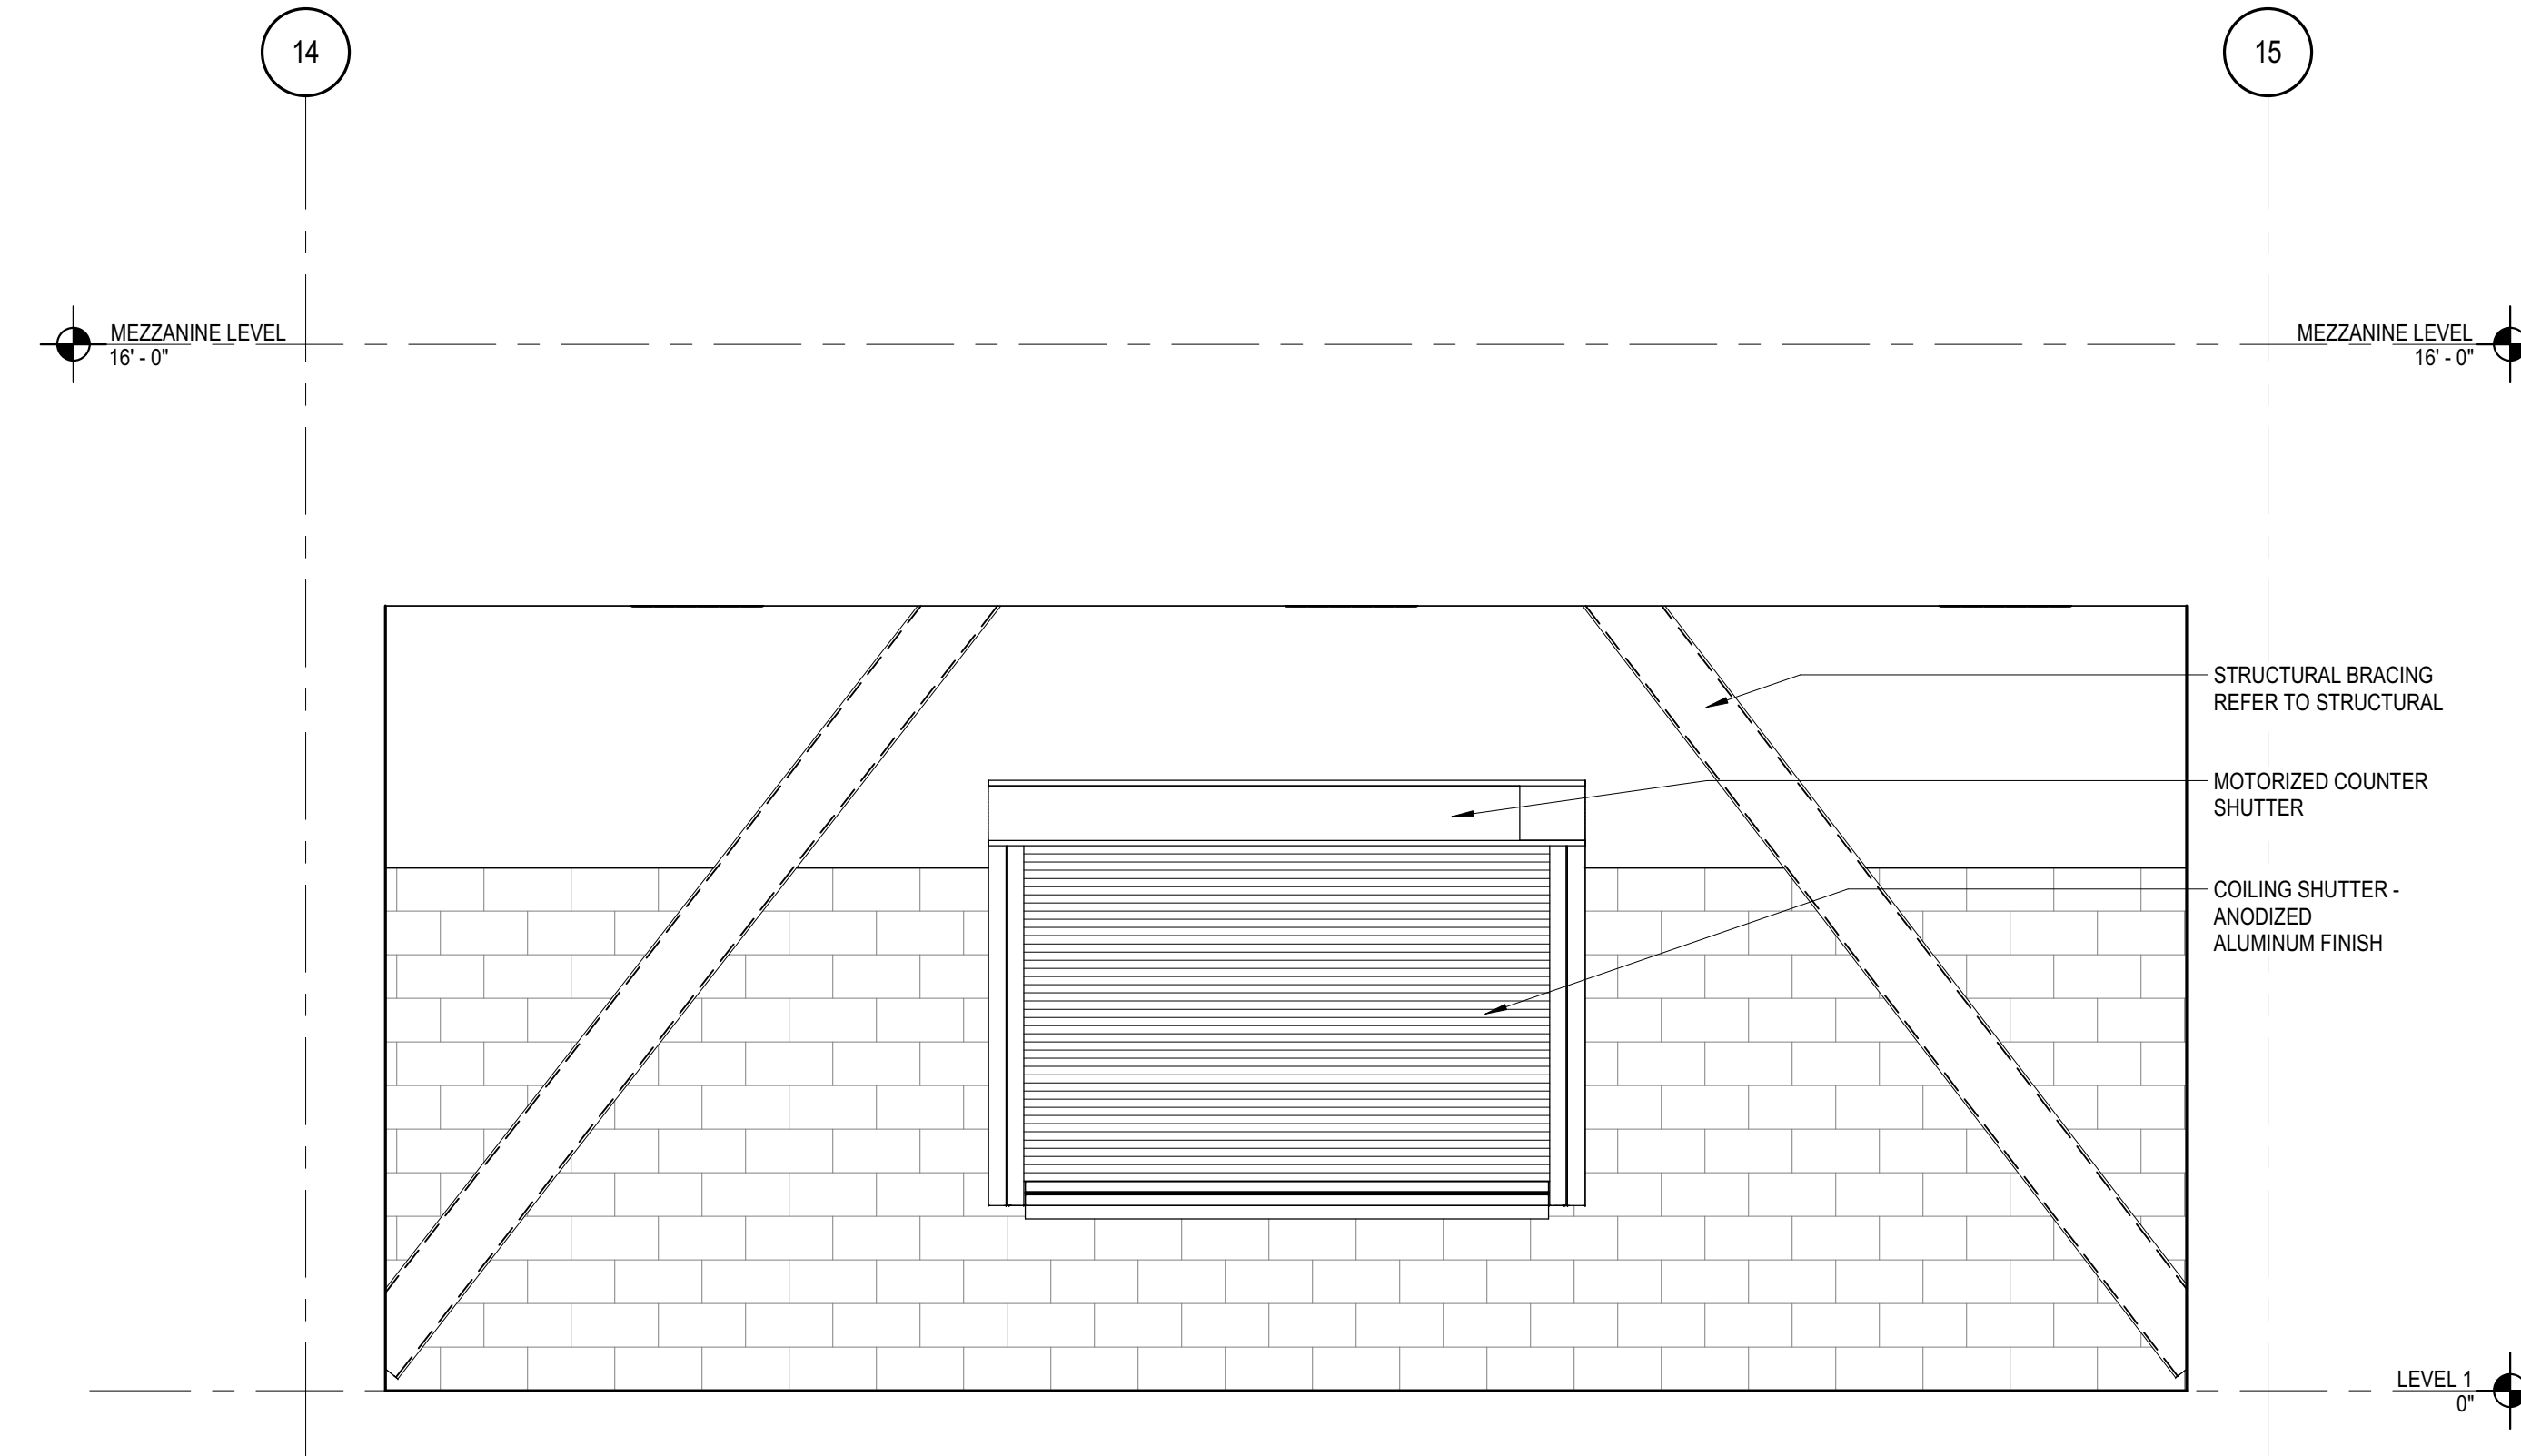


1 CONCESSION 127 INTERIOR ELEVATION
SCALE: 3/8" = 1'-0"

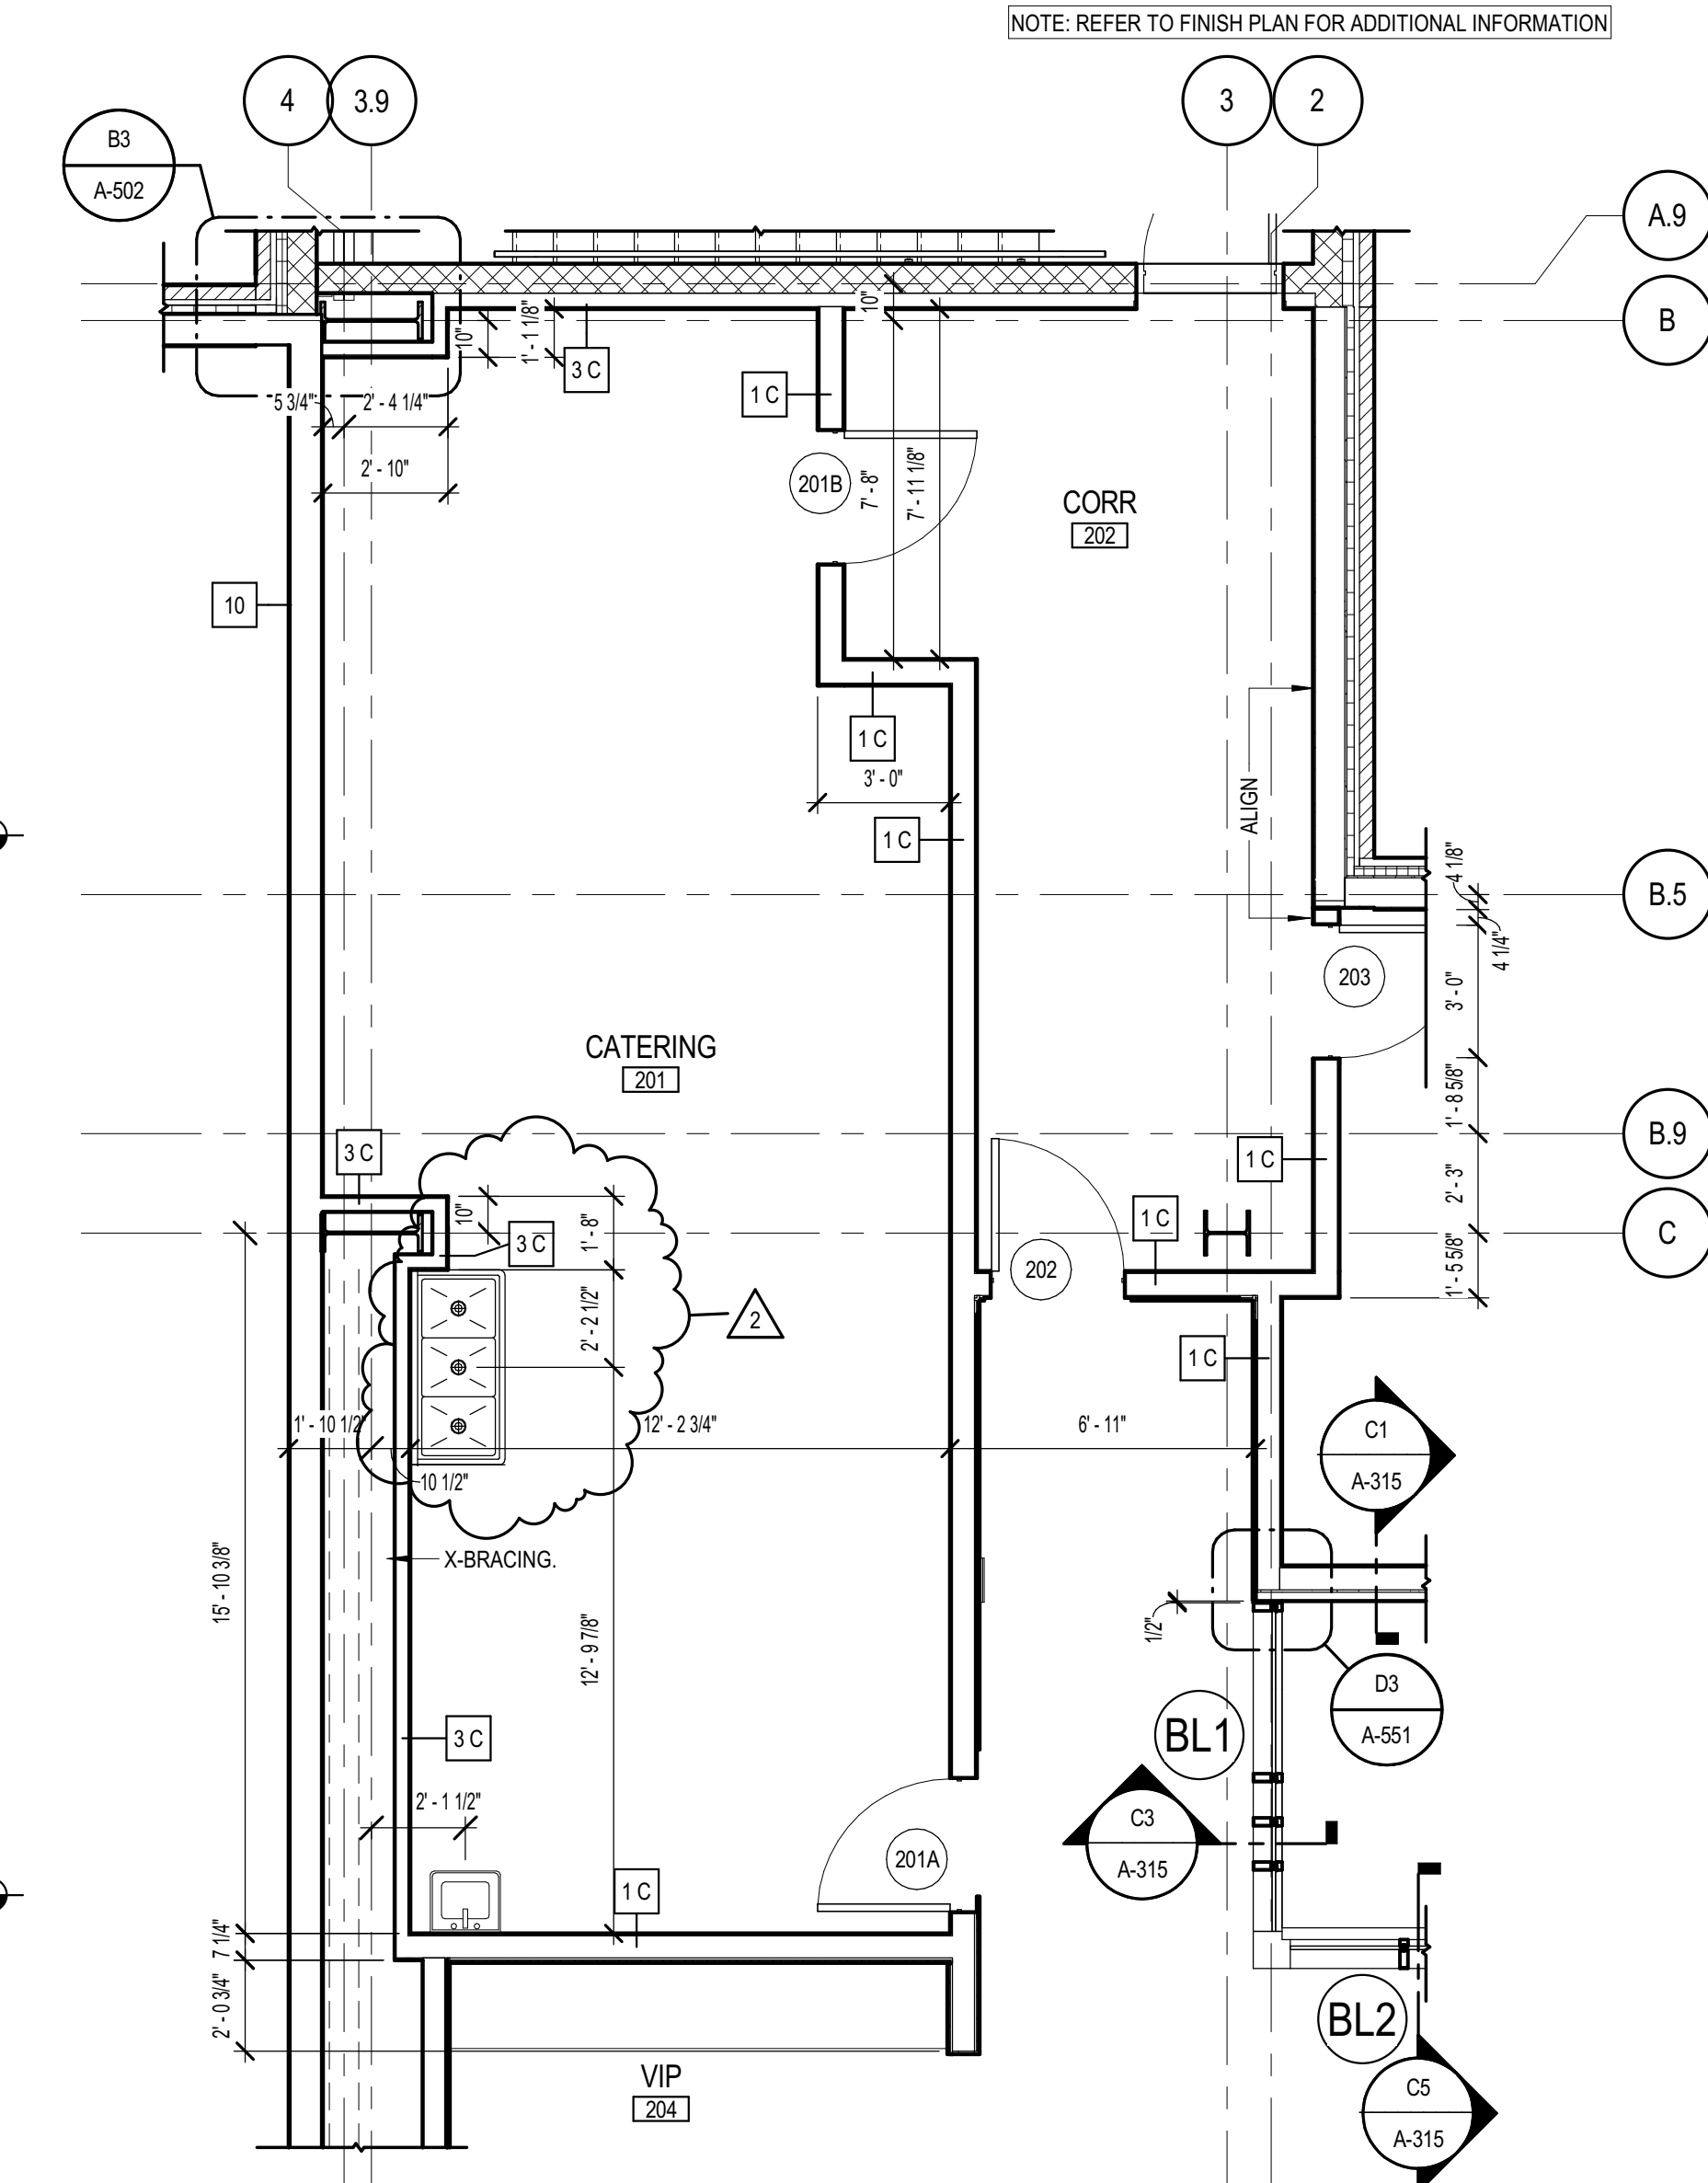


C3 CATERING - 206
SCALE: 1/4" = 1'-0"

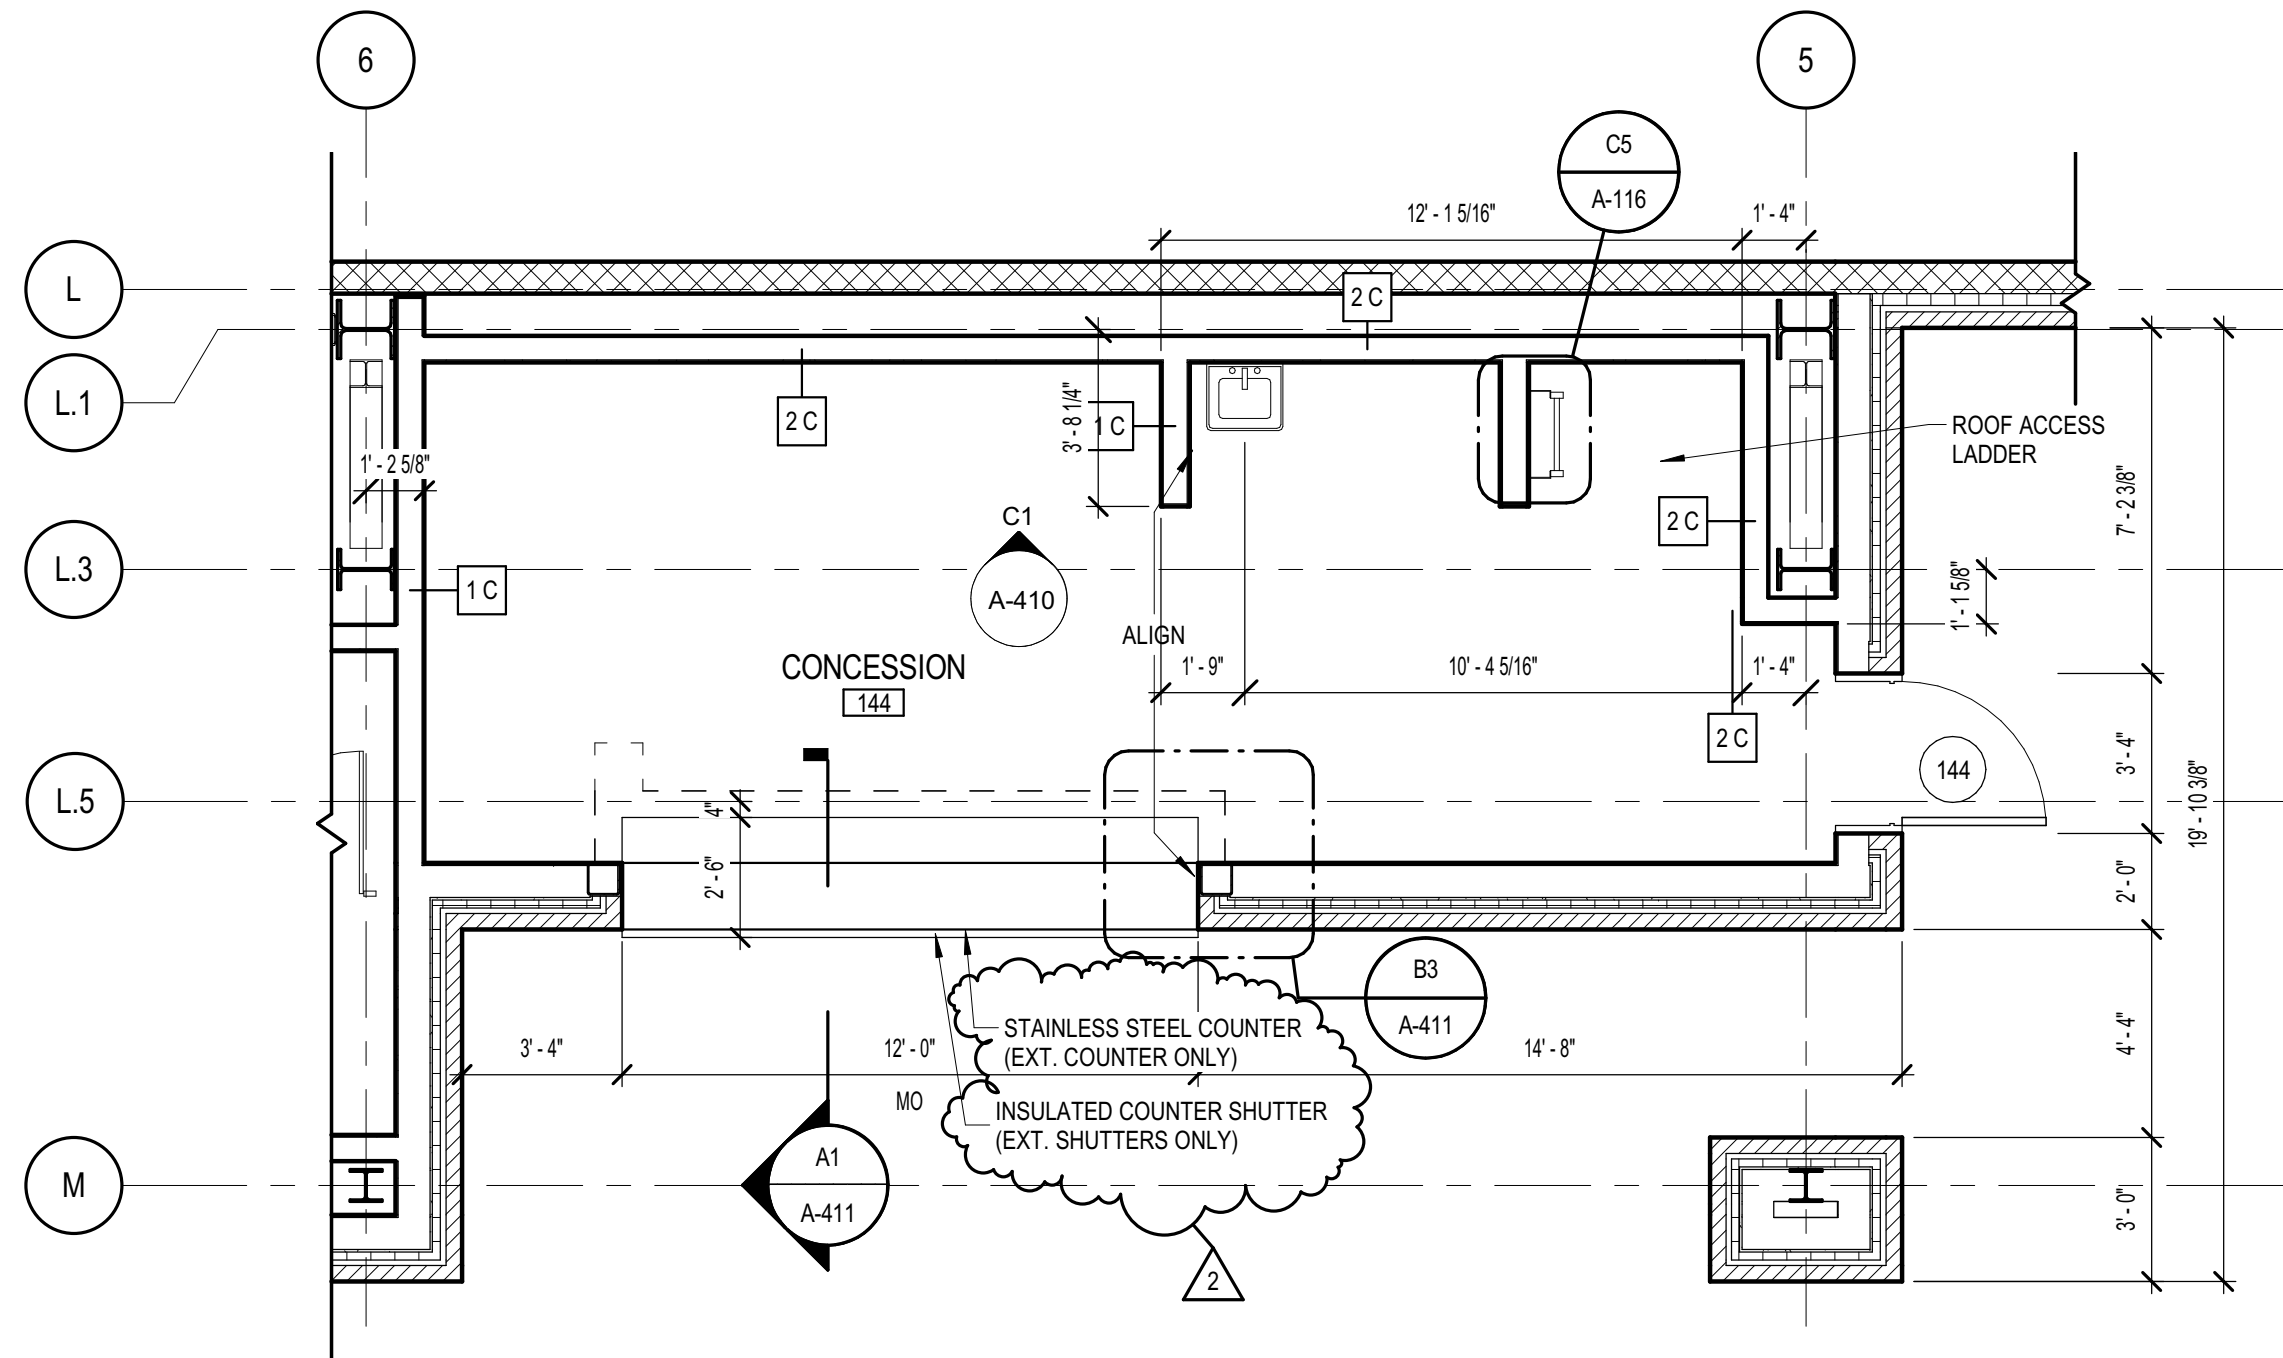


B1 CONCESSION 144
SCALE: 1/4" = 1'-0"

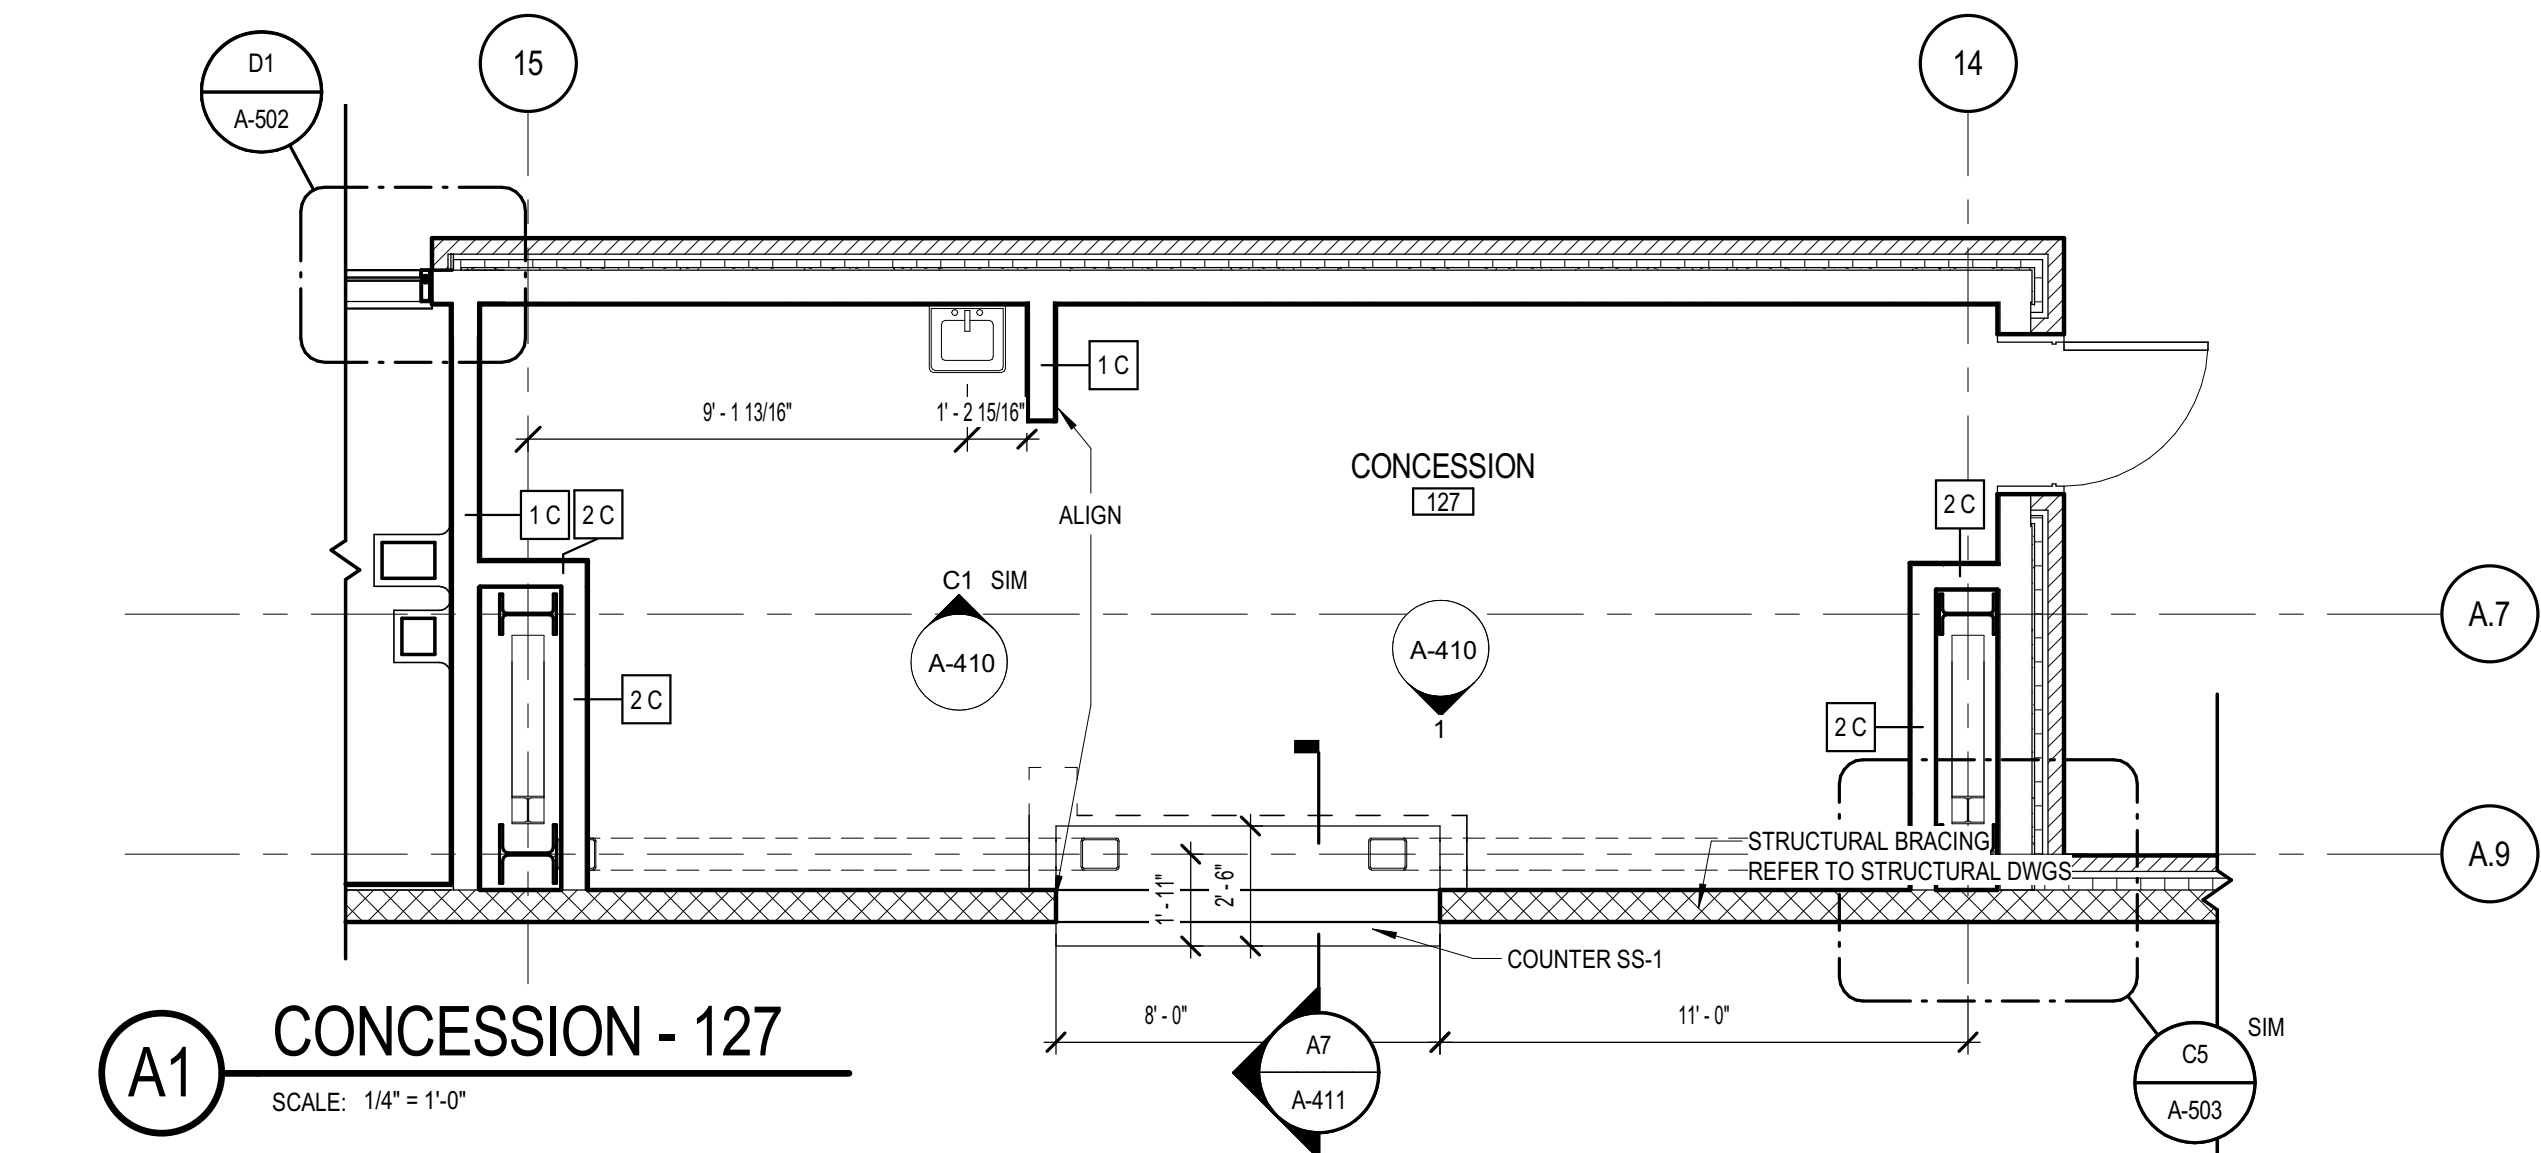

A1 CONCESSION - 127
SCALE: 1/4" = 1'-0"

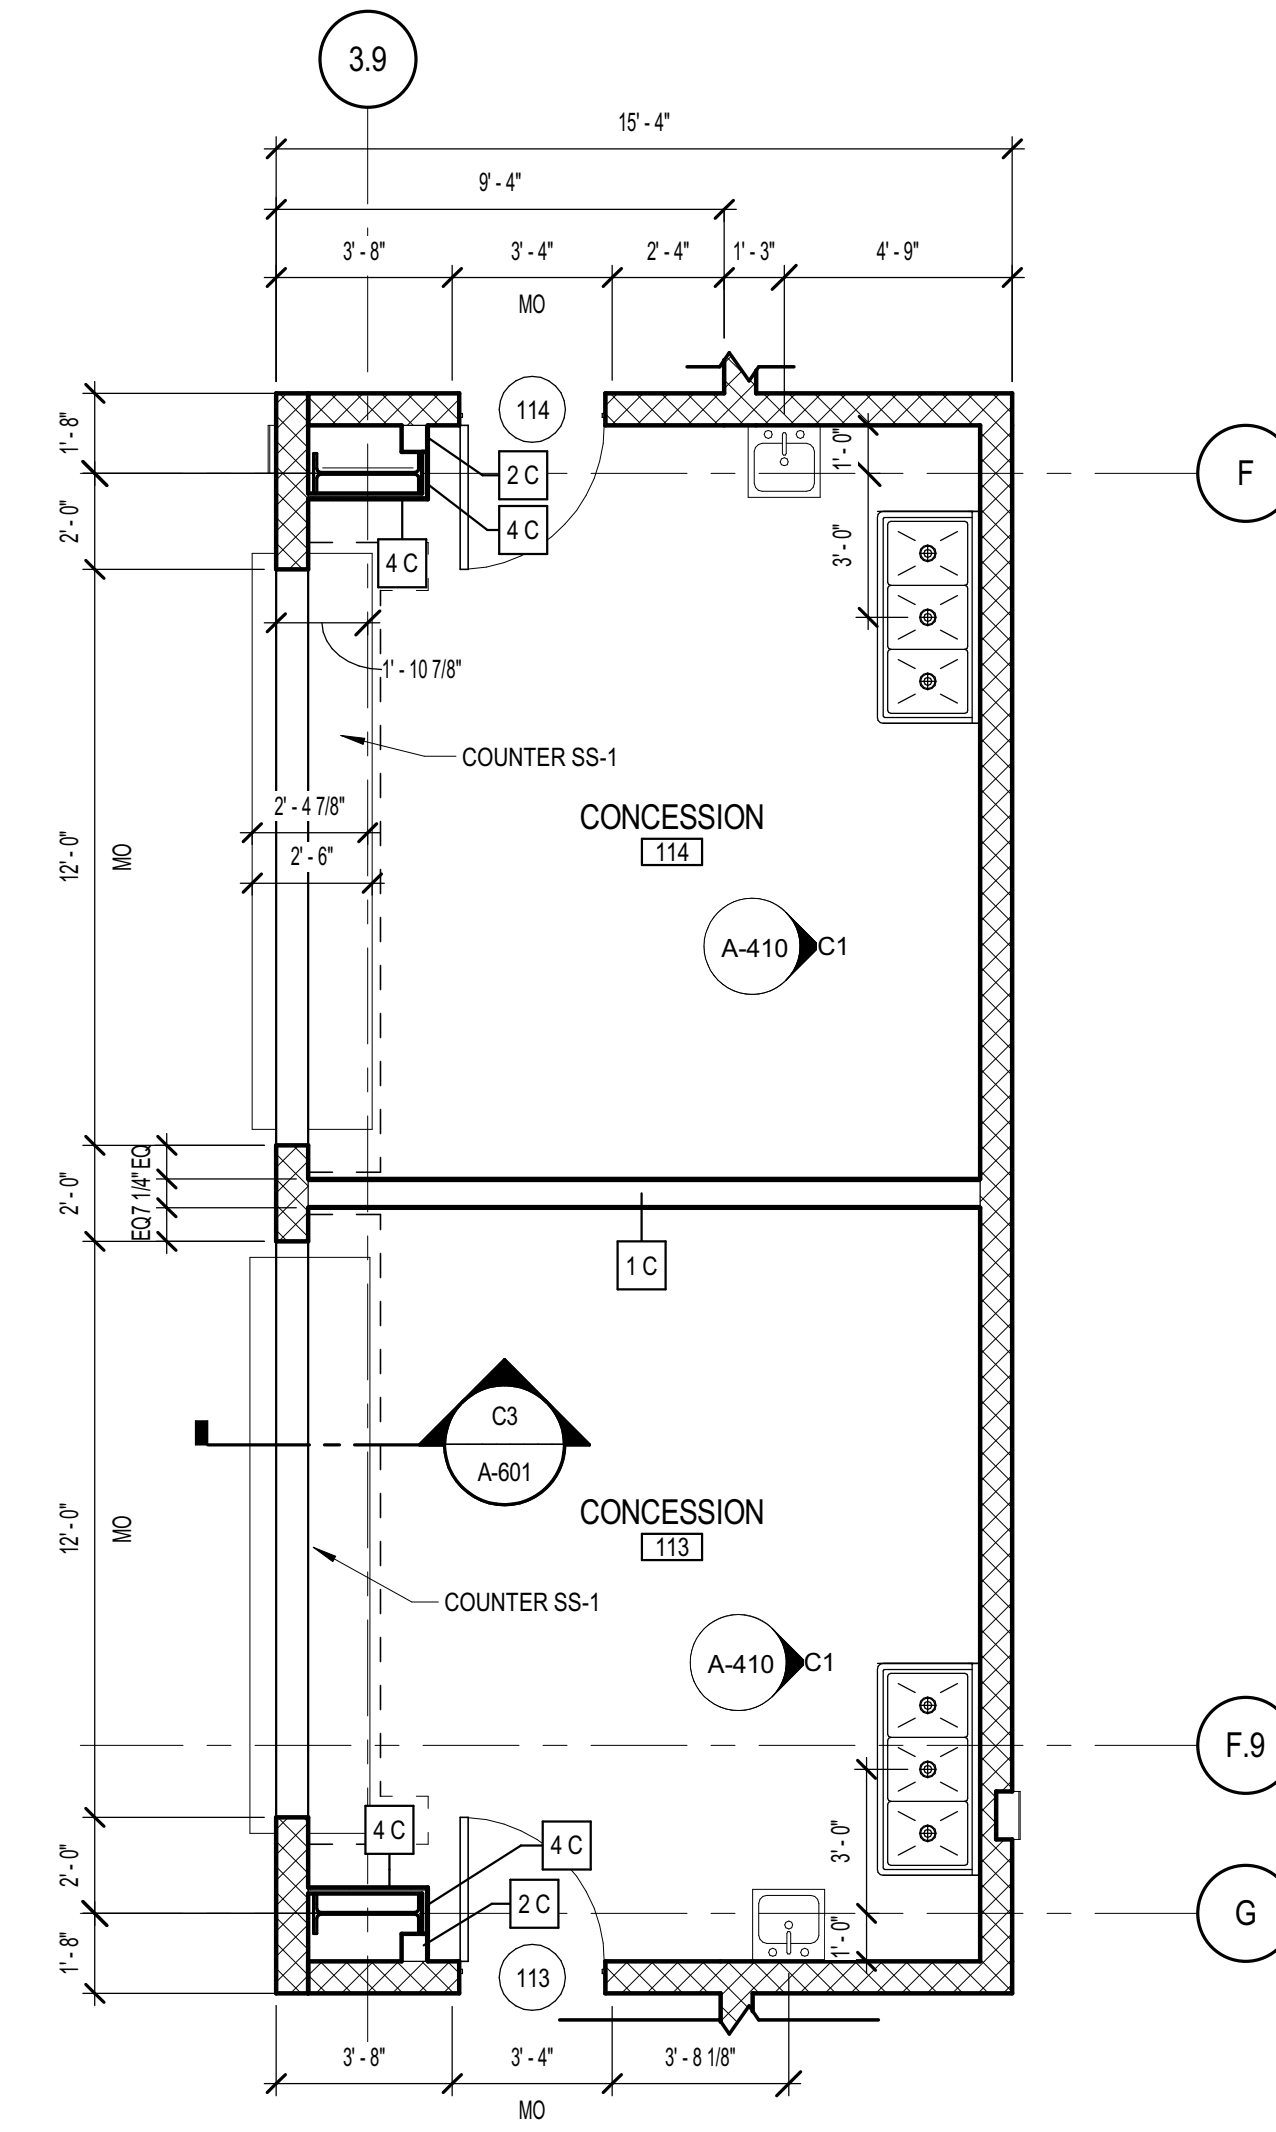

A2 CONCESSIONS - 113, 114
SCALE: 1/4" = 1'-0"

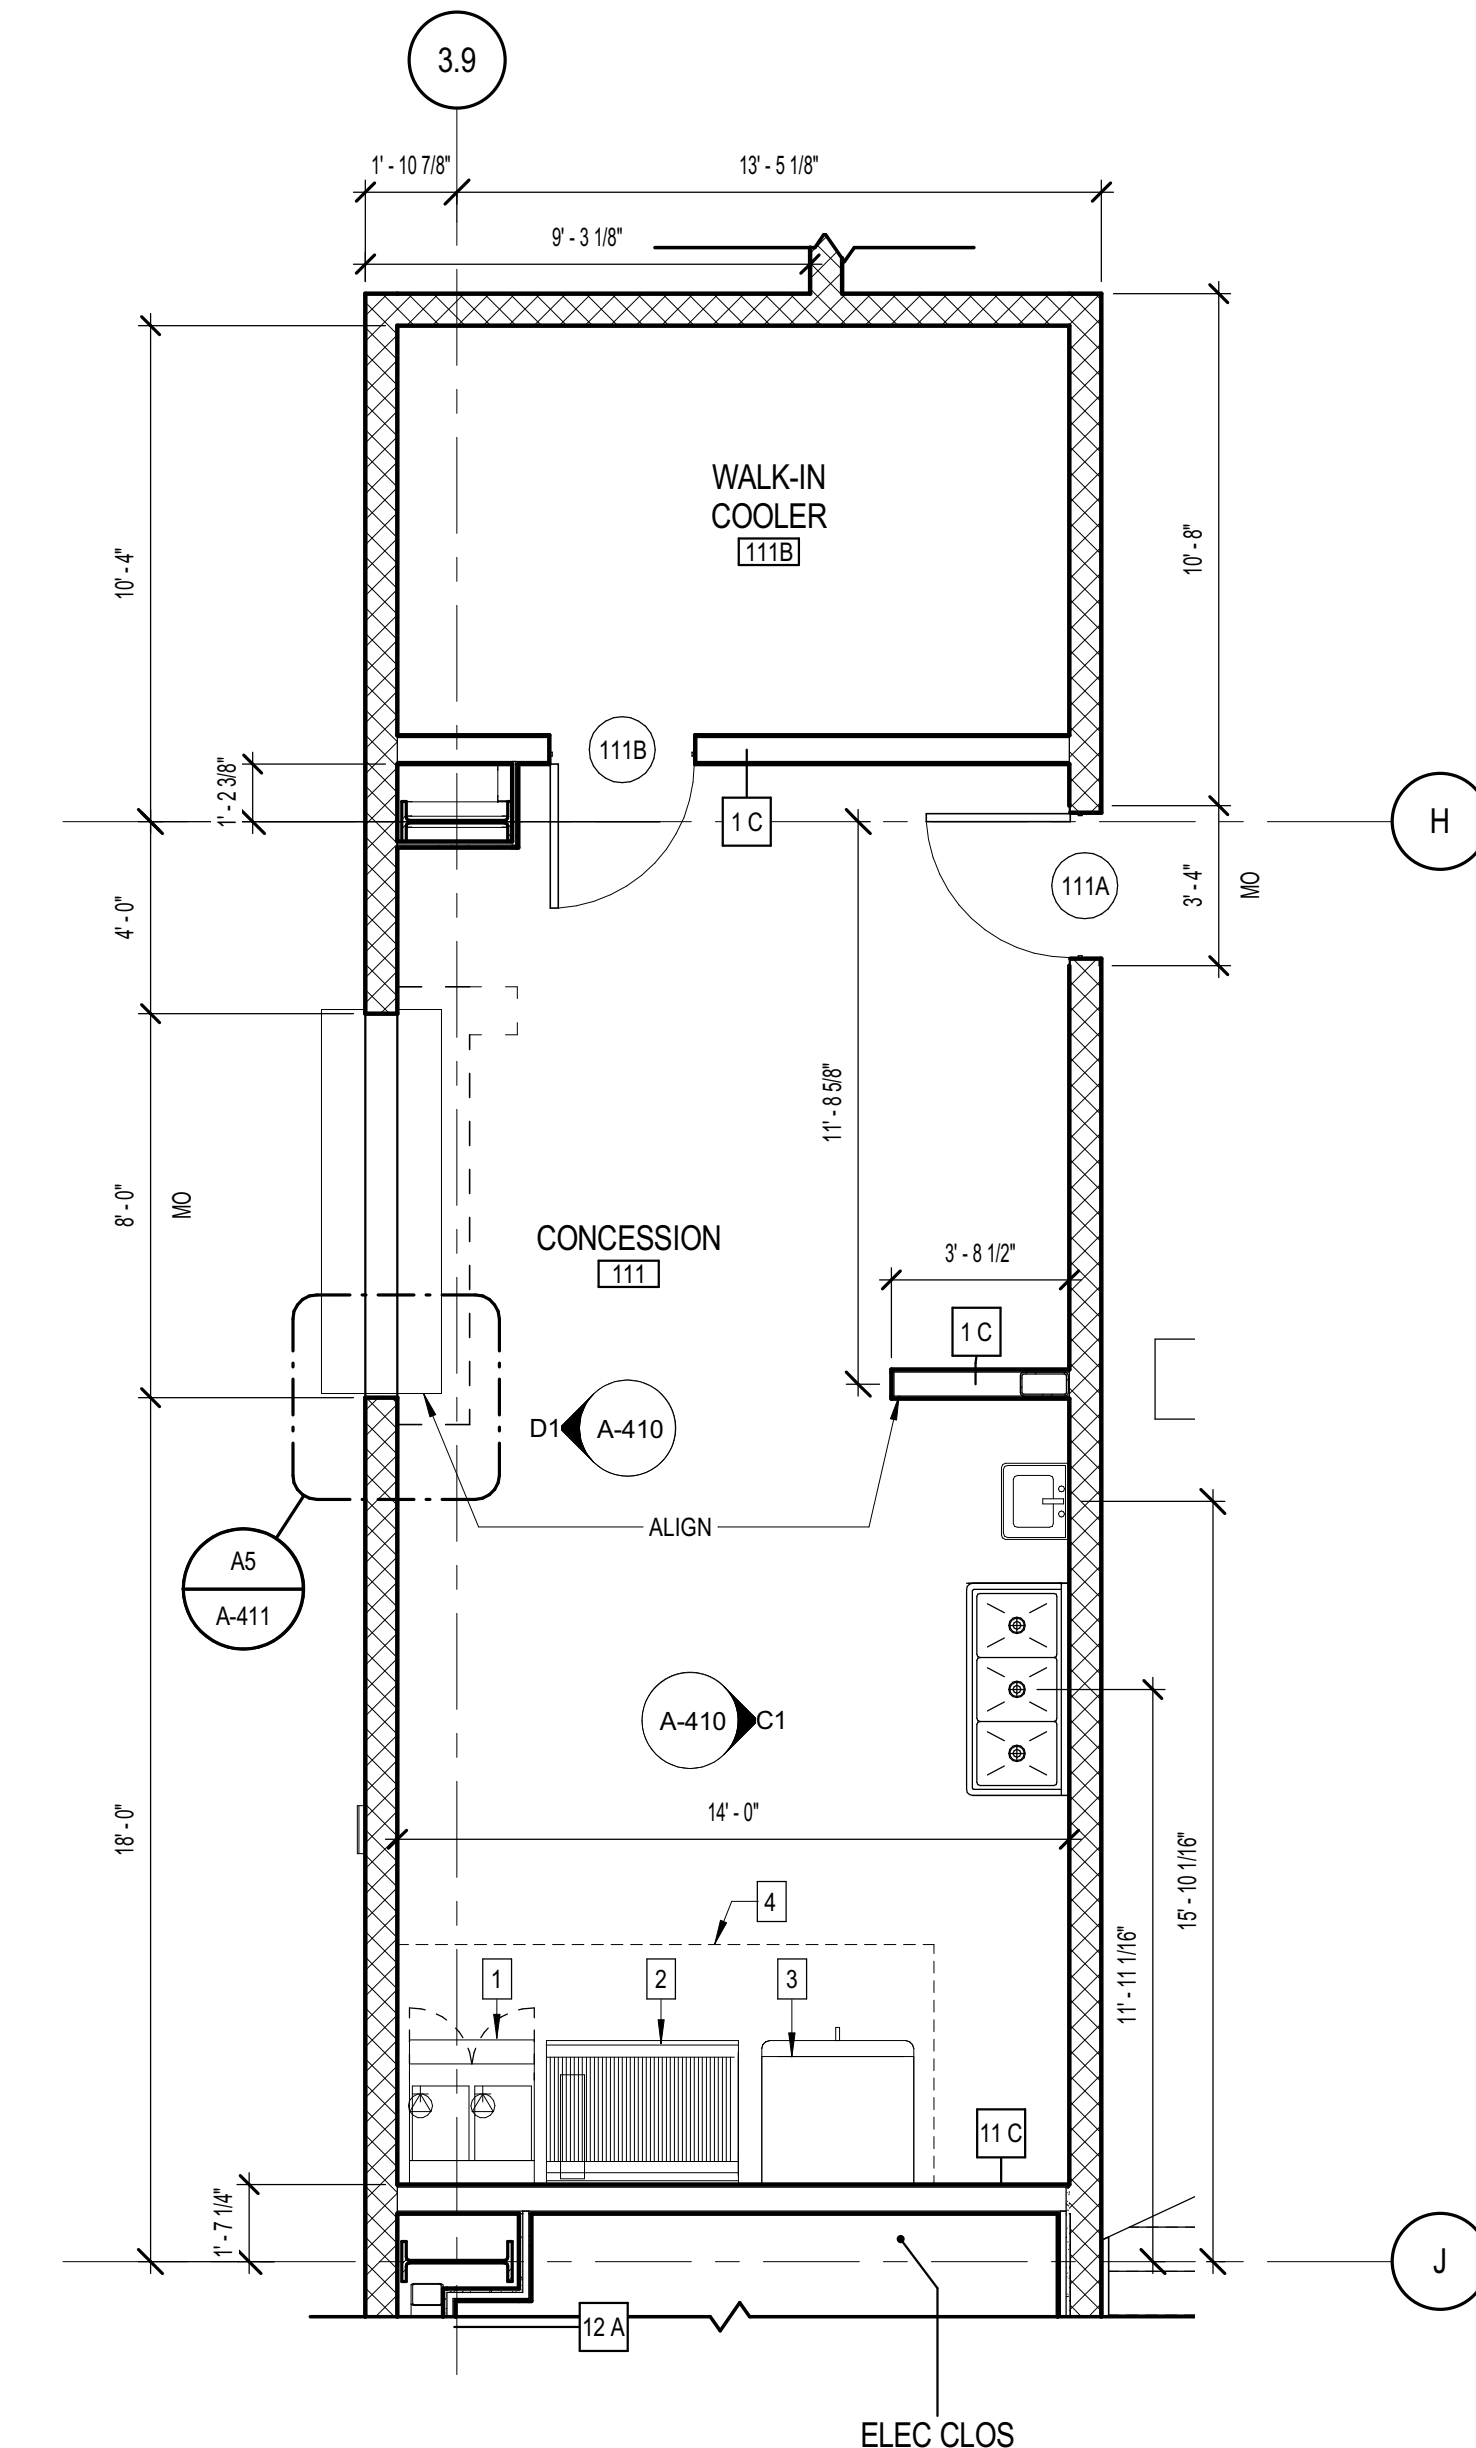


A3 CONCESSION - 111
SCALE: 1/4" = 1'-0"



WARNING:
THE ALTERATION OF THIS MATERIAL IN ANY WAY, UNLESS DONE UNDER THE DIRECTION OF A COMPARABLE PROFESSIONAL, I.E. ARCHITECT FOR AN ARCHITECT, ENGINEER FOR AN ENGINEER OR LANDSCAPE ARCHITECT FOR A LANDSCAPE ARCHITECT, IS A VIOLATION OF THE NEW YORK STATE EDUCATION LAW AND/OR REGULATIONS AND IS A CLASS 'A' MISDEMEANOR.



CONTRACT:
CONSTRUCTION DOCUMENTS
TITLE:
NYSF EXPO CENTER
DATE:
2/28/18
LOCATION:
**NEW YORK STATE FAIRGROUNDS
581 STATE FAIR BOULEVARD
SYRACUSE, NY**
CLIENT:
NYS OFFICE OF GENERAL SERVICES DESIGN & CONSTRUCTION GROUP

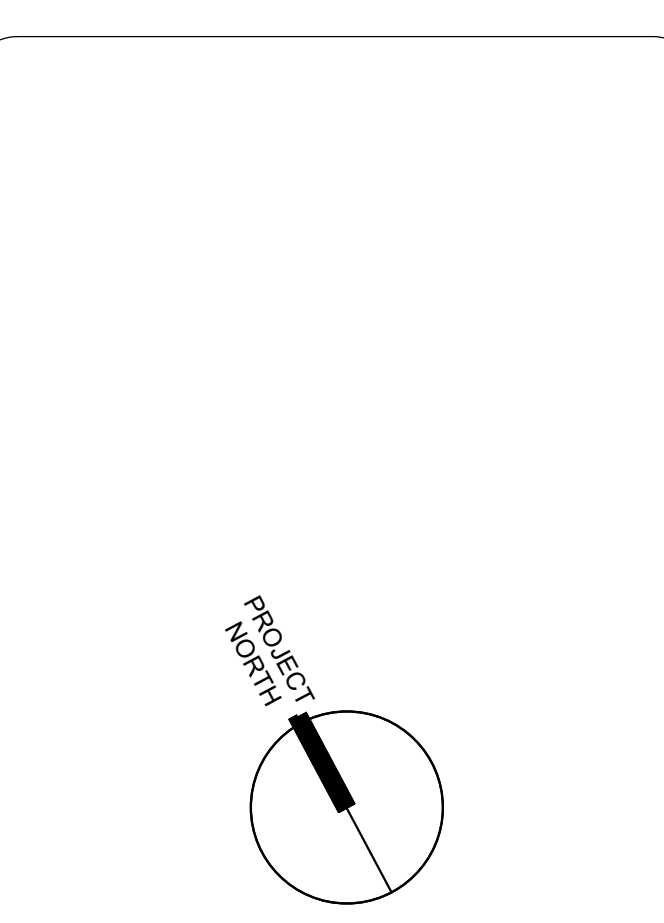

| MARK | DATE | DESCRIPTION |
|------|---------|------------------|
| 2 | 2/28/18 | Construction Set |

PROJECT NUMBER
SB818
DESIGNED BY
DRAWN BY
FIELD CHECK
APPROVED

SHEET TITLE
CONCESSIONS-ENLARGED PLANS